


EAST ELEVATION

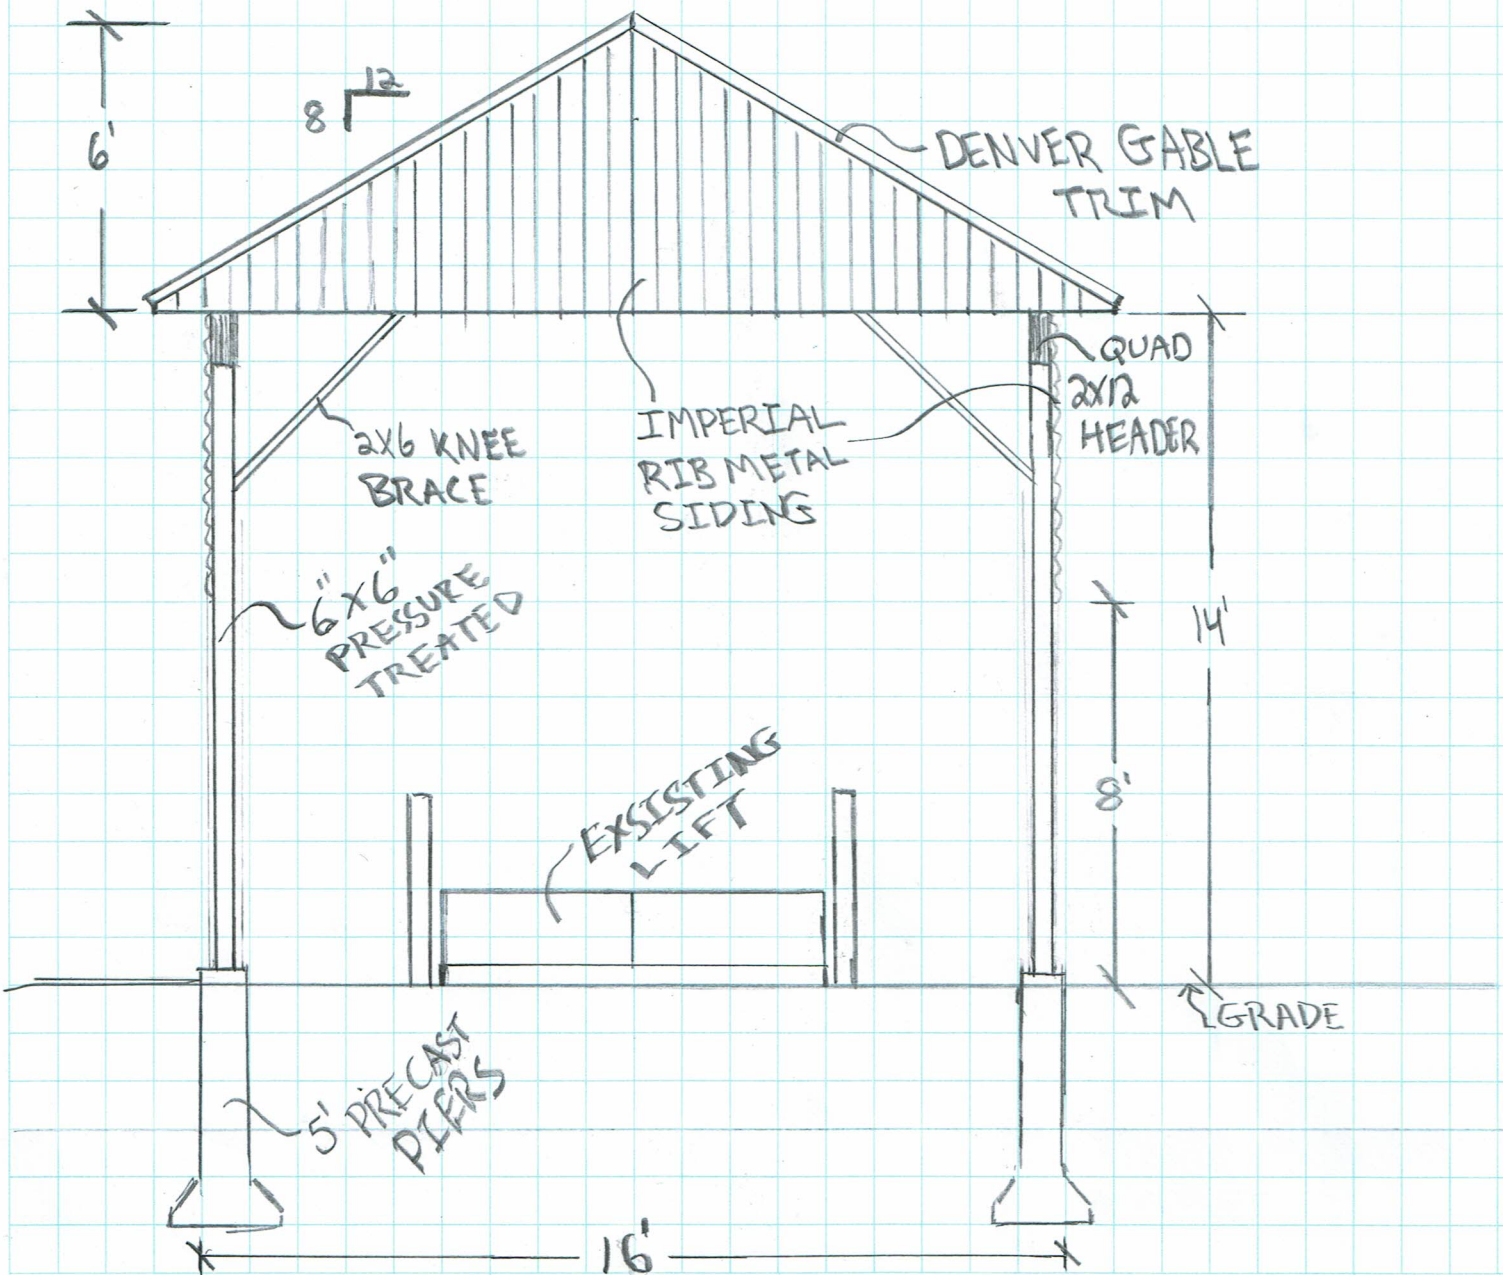


Drawn by:

Avery Smith

Date:

8/2/

NORTH AND SOUTH ELEVATIONS

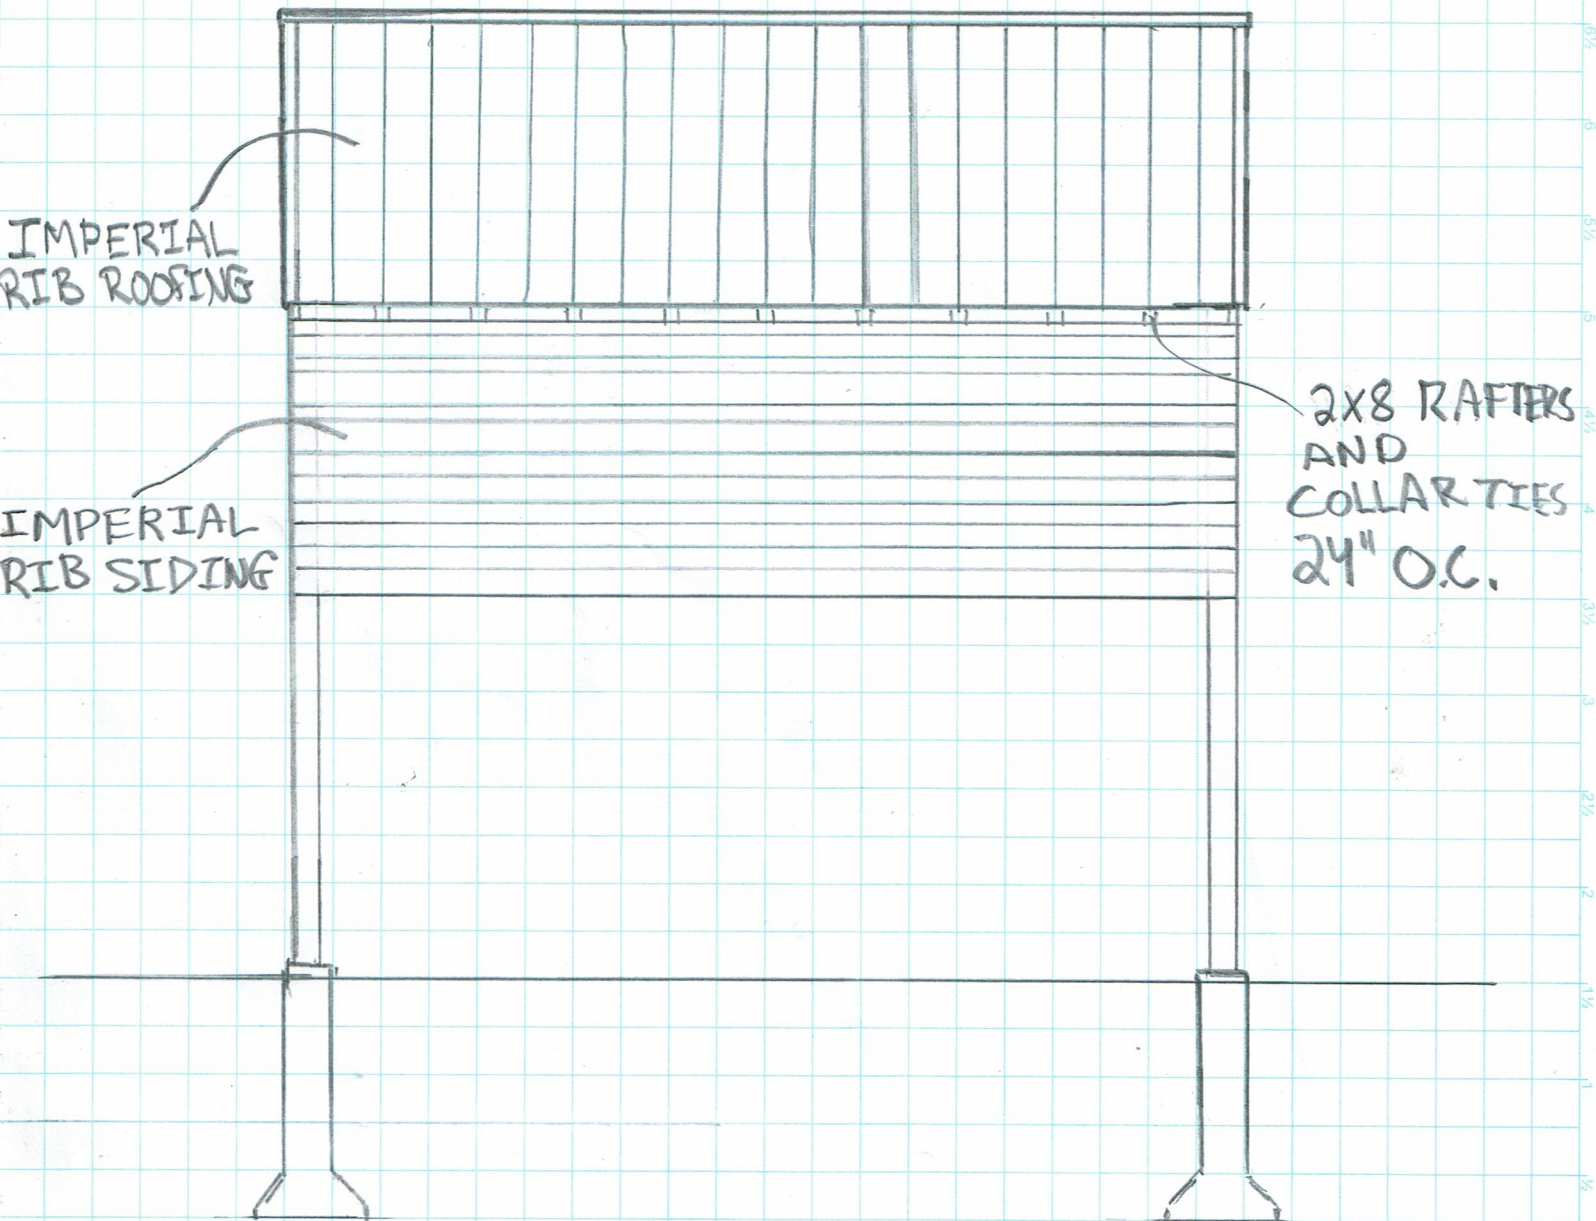

Title:

Shaws Bristol vt Loading Dock Cover