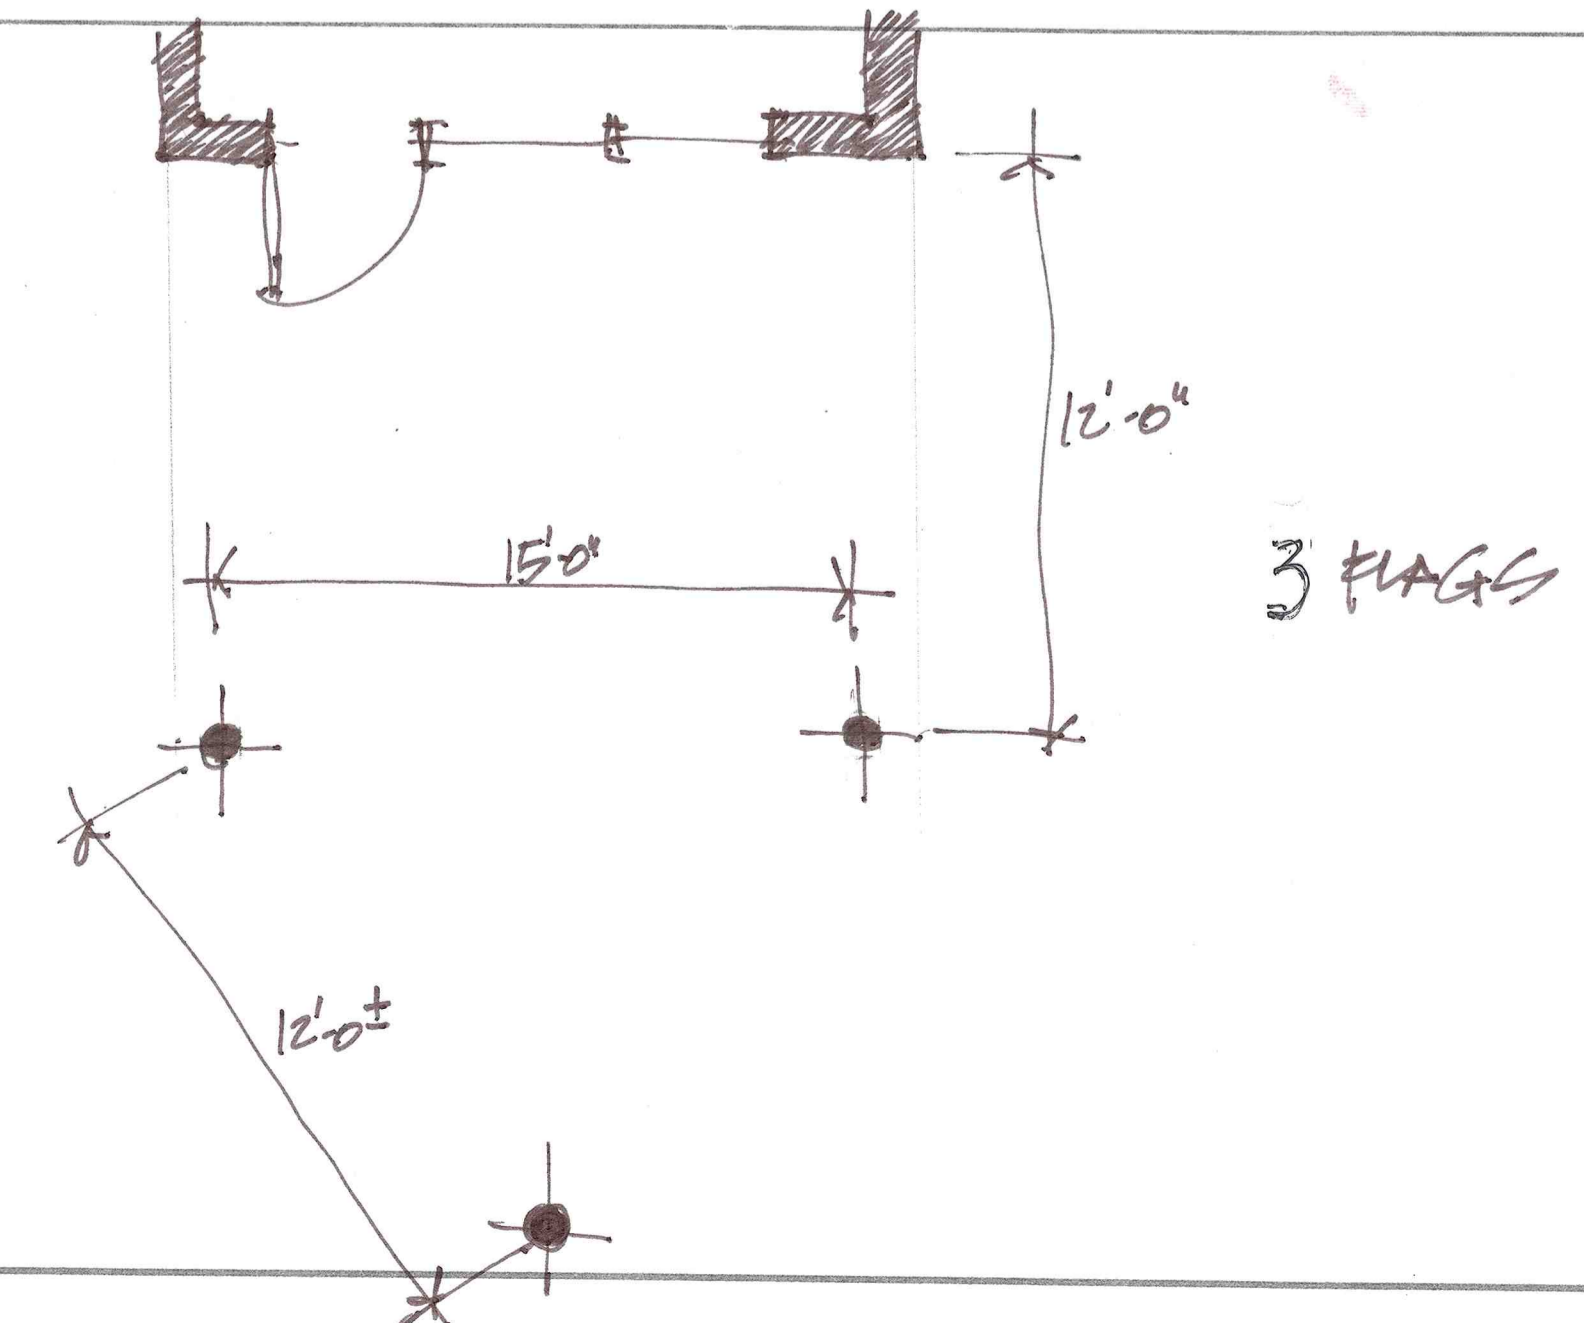

**NORTH ELEVATION**  
 SCALE 1/4" = 1'-0"



REVISIONS	BY
△	
△	
△	
△	
△	

P.O. BOX 45  
 800 W. HOOPER ST.  
 TEL 802.233.1116  
 TEL 802.233.1117  
 WWW.CUSHMANGROUP.COM  
**CUSHMAN DESIGN GROUP**

BRISTOL FIREHOUSE  
 BRISTOL VERMONT

**PROPOSED**  
 COLOR STUDY

Date	10.19.2015
Scale	1/4" = 1'-0"
Drawn	R.B
Job	1571
Sheet	
Of	Sheets

THESE DRAWINGS HAVE BEEN DEVELOPED BY THE CUSHMAN DESIGN GROUP, INC. FOR THE TITLED SET ONLY. THE DRAWINGS ARE THE SOLE PROPERTY OF THE CUSHMAN DESIGN GROUP, INC. AND THEY SHALL NOT BE USED, LENT, COPIED OR ALTERED WITHOUT THE WRITTEN CONSENT OF THE CUSHMAN DESIGN GROUP, INC.

