


NOT FOR CONSTRUCTION PRELIMINARY PLANS

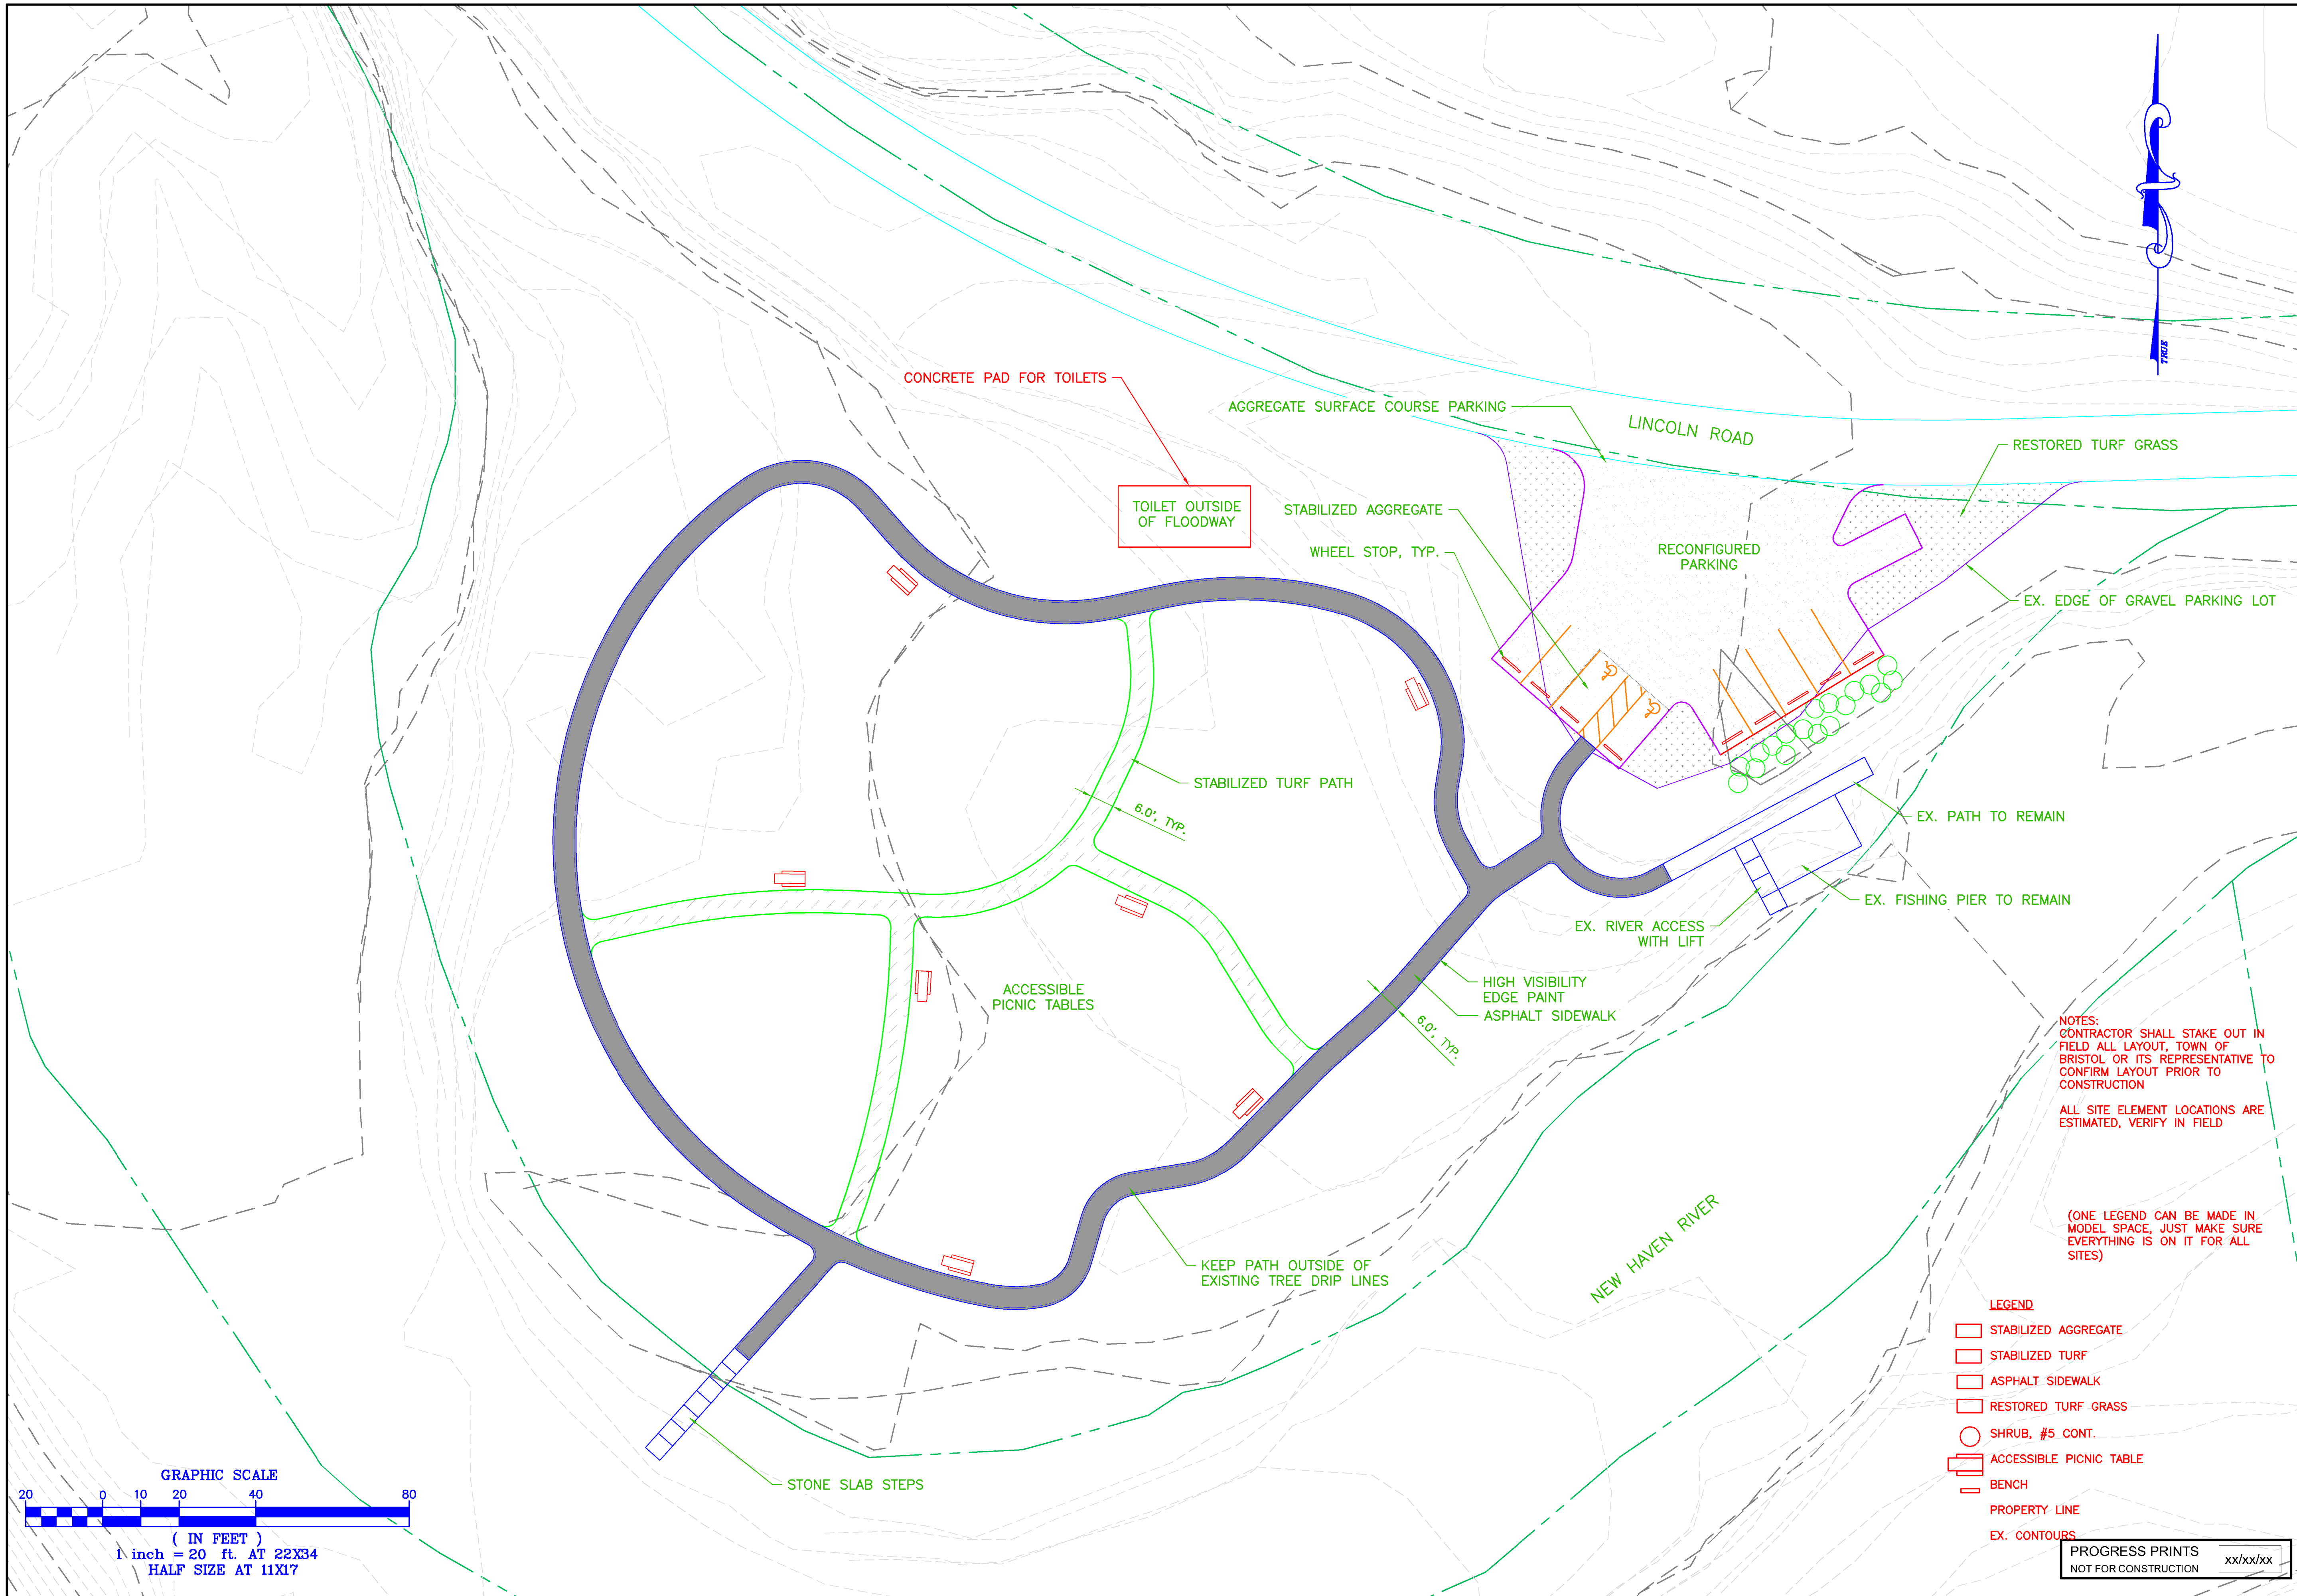

REVISIONS	BY	DATE	NUMBER	REVISION DESCRIPTION

CLIENT NAME
BRISTOL PARKS

PROJECT NAME
BRISTOL ACCESSIBLE RECREATION DESIGN
BRISTOL, VT 05443

SHEET TITLE
EAGLE PARK PROPOSED IMPROVEMENTS SITE PLAN

D&K PROJECT # 229559P PROJ. ENG. MAM
 DRAWN BY JWP CHECKED BY MAM

DATE SEPTEMBER 2024

SHEET NUMBER

C-1.2


SHEET: of

NOTES:
 CONTRACTOR SHALL STAKE OUT IN FIELD ALL LAYOUT, TOWN OF BRISTOL OR ITS REPRESENTATIVE TO CONFIRM LAYOUT PRIOR TO CONSTRUCTION
 ALL SITE ELEMENT LOCATIONS ARE ESTIMATED, VERIFY IN FIELD

(ONE LEGEND CAN BE MADE IN MODEL SPACE, JUST MAKE SURE EVERYTHING IS ON IT FOR ALL SITES)

- LEGEND**
- STABILIZED AGGREGATE
 - STABILIZED TURF
 - ASPHALT SIDEWALK
 - RESTORED TURF GRASS
 - SHRUB, #5 CONT.
 - ACCESSIBLE PICNIC TABLE
 - BENCH
 - PROPERTY LINE
 - EX. CONTOURS

PROGRESS PRINTS
 NOT FOR CONSTRUCTION xx/xx/xx

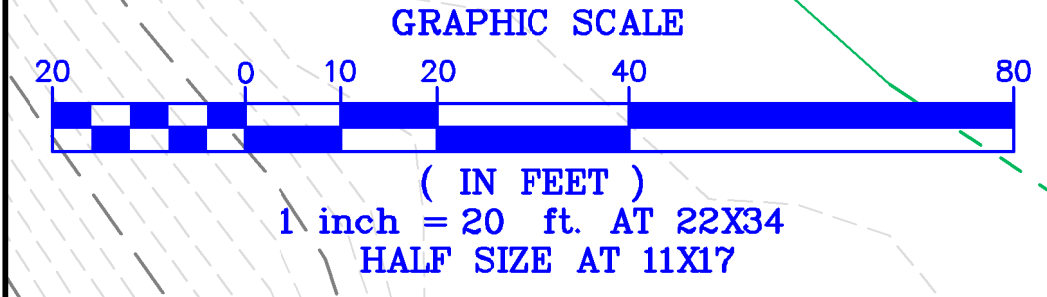

I:\229559 Bristol Accessible Recreation Design\Drawings\Civil\229559_SPO1.dwg 11/13/2024 3:50 PM