

**NOT FOR CONSTRUCTION PRELIMINARY PLANS**

REVISIONS	BY	DATE	NUMBER	REVISION DESCRIPTION

CLIENT NAME  
 BRISTOL PARKS

PROJECT NAME  
 BRISTOL ACCESSIBLE RECREATION DESIGN  
 BRISTOL, VT 05443


SHEET TITLE  
 MEMORIAL PARK PROPOSED IMPROVEMENTS SITE PLAN

D&K PROJECT # 229559P    PROJ. ENG. MAM  
 DRAWN BY JWP    CHECKED BY MAM


DATE SEPTEMBER 2024

SHEET NUMBER

**C-1.5**  
 SHEET: of

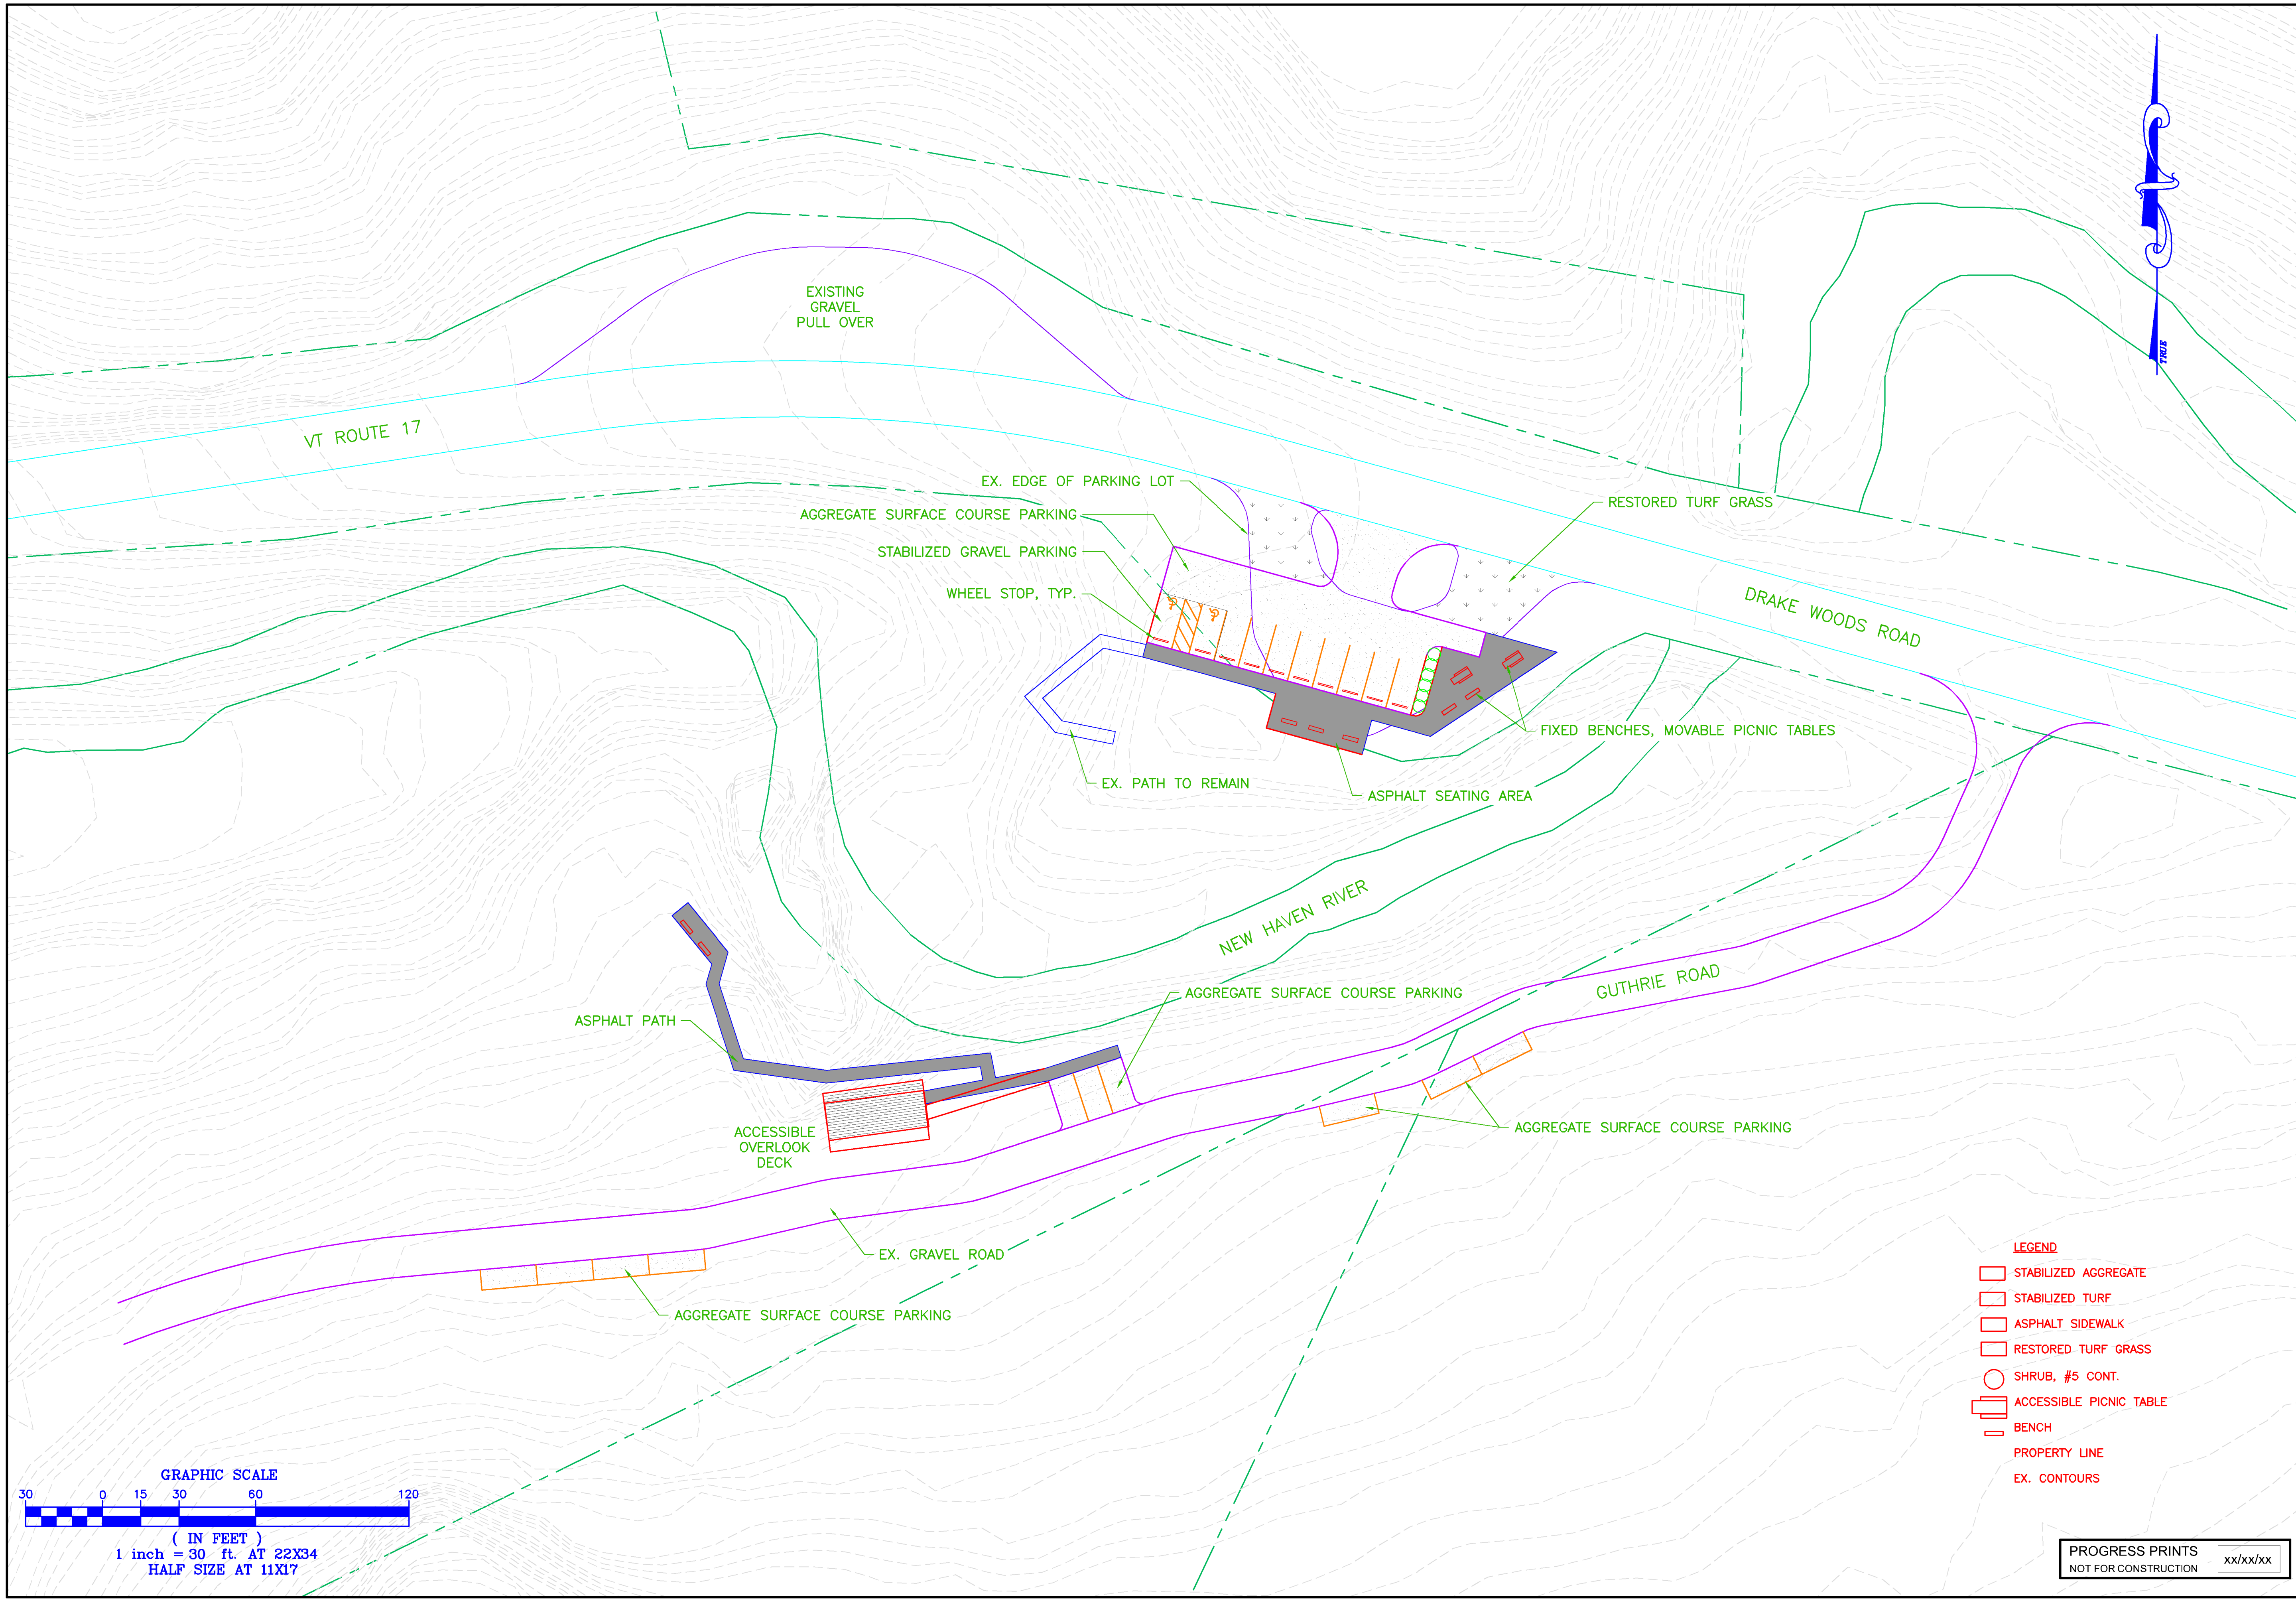

I:\229559 Bristol Accessible Recreation Design\Drawings\Civil\229559\_SPO1.dwg 11/13/2024 3:52 PM

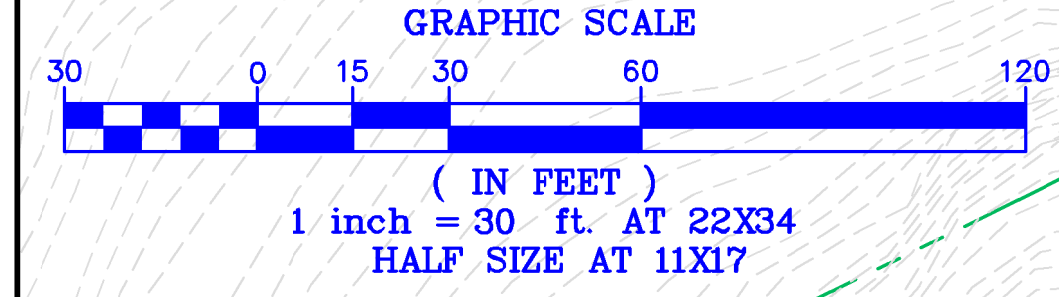

PROGRESS PRINTS  
 NOT FOR CONSTRUCTION    xx/xx/xx