


GENERAL NOTES:

1. SURVEY / SITE INFORMATION IS PROVIDED BY OTHERS AND IS ASSUMED TO BE TRUE AND ACCURATE. DISCREPANCIES IN THE SURVEY ARE NOT THE FAULT OF THE DESIGNER / CONTRACTOR. FIELD ADJUSTMENTS WILL BE DETERMINED AS NEEDED WITH PRIOR APPROVAL BY THE DESIGNER. THE SURVEY SHOULD BE USED FOR PLANNING PURPOSES ONLY. EXISTING CONDITIONS SHOULD BE VERIFIED IN THE FIELD PRIOR TO CONSTRUCTION.
2. CONTRACTOR SHOULD NOT SCALE FROM DRAWINGS. WRITTEN DIMENSIONS TAKE PRECEDENCE. CONTRACTOR TO REPORT ANY DISCREPANCIES IN THE DRAWING SET WITH THE DESIGNER FOR CLARIFICATION PRIOR TO ACTION TAKEN IN THE FIELD.

MATERIALS LEGEND:

- FLATWORK
G/SP404
- BANK
C/SP403
- TRANSITION
A/SP403
- ELEVATED FLATWORK / TOP OF RAMP
G/SP404
- LEDGE
E/SP403
- POOL COPING
B/SP403
- SQUARE COPING
J/SP404
- ROUND COPING
I/SP404
- RAIL
F/SP403
- CURB
K/SP404
- AHE
- BREAKS
- DRAIN
M/SP404

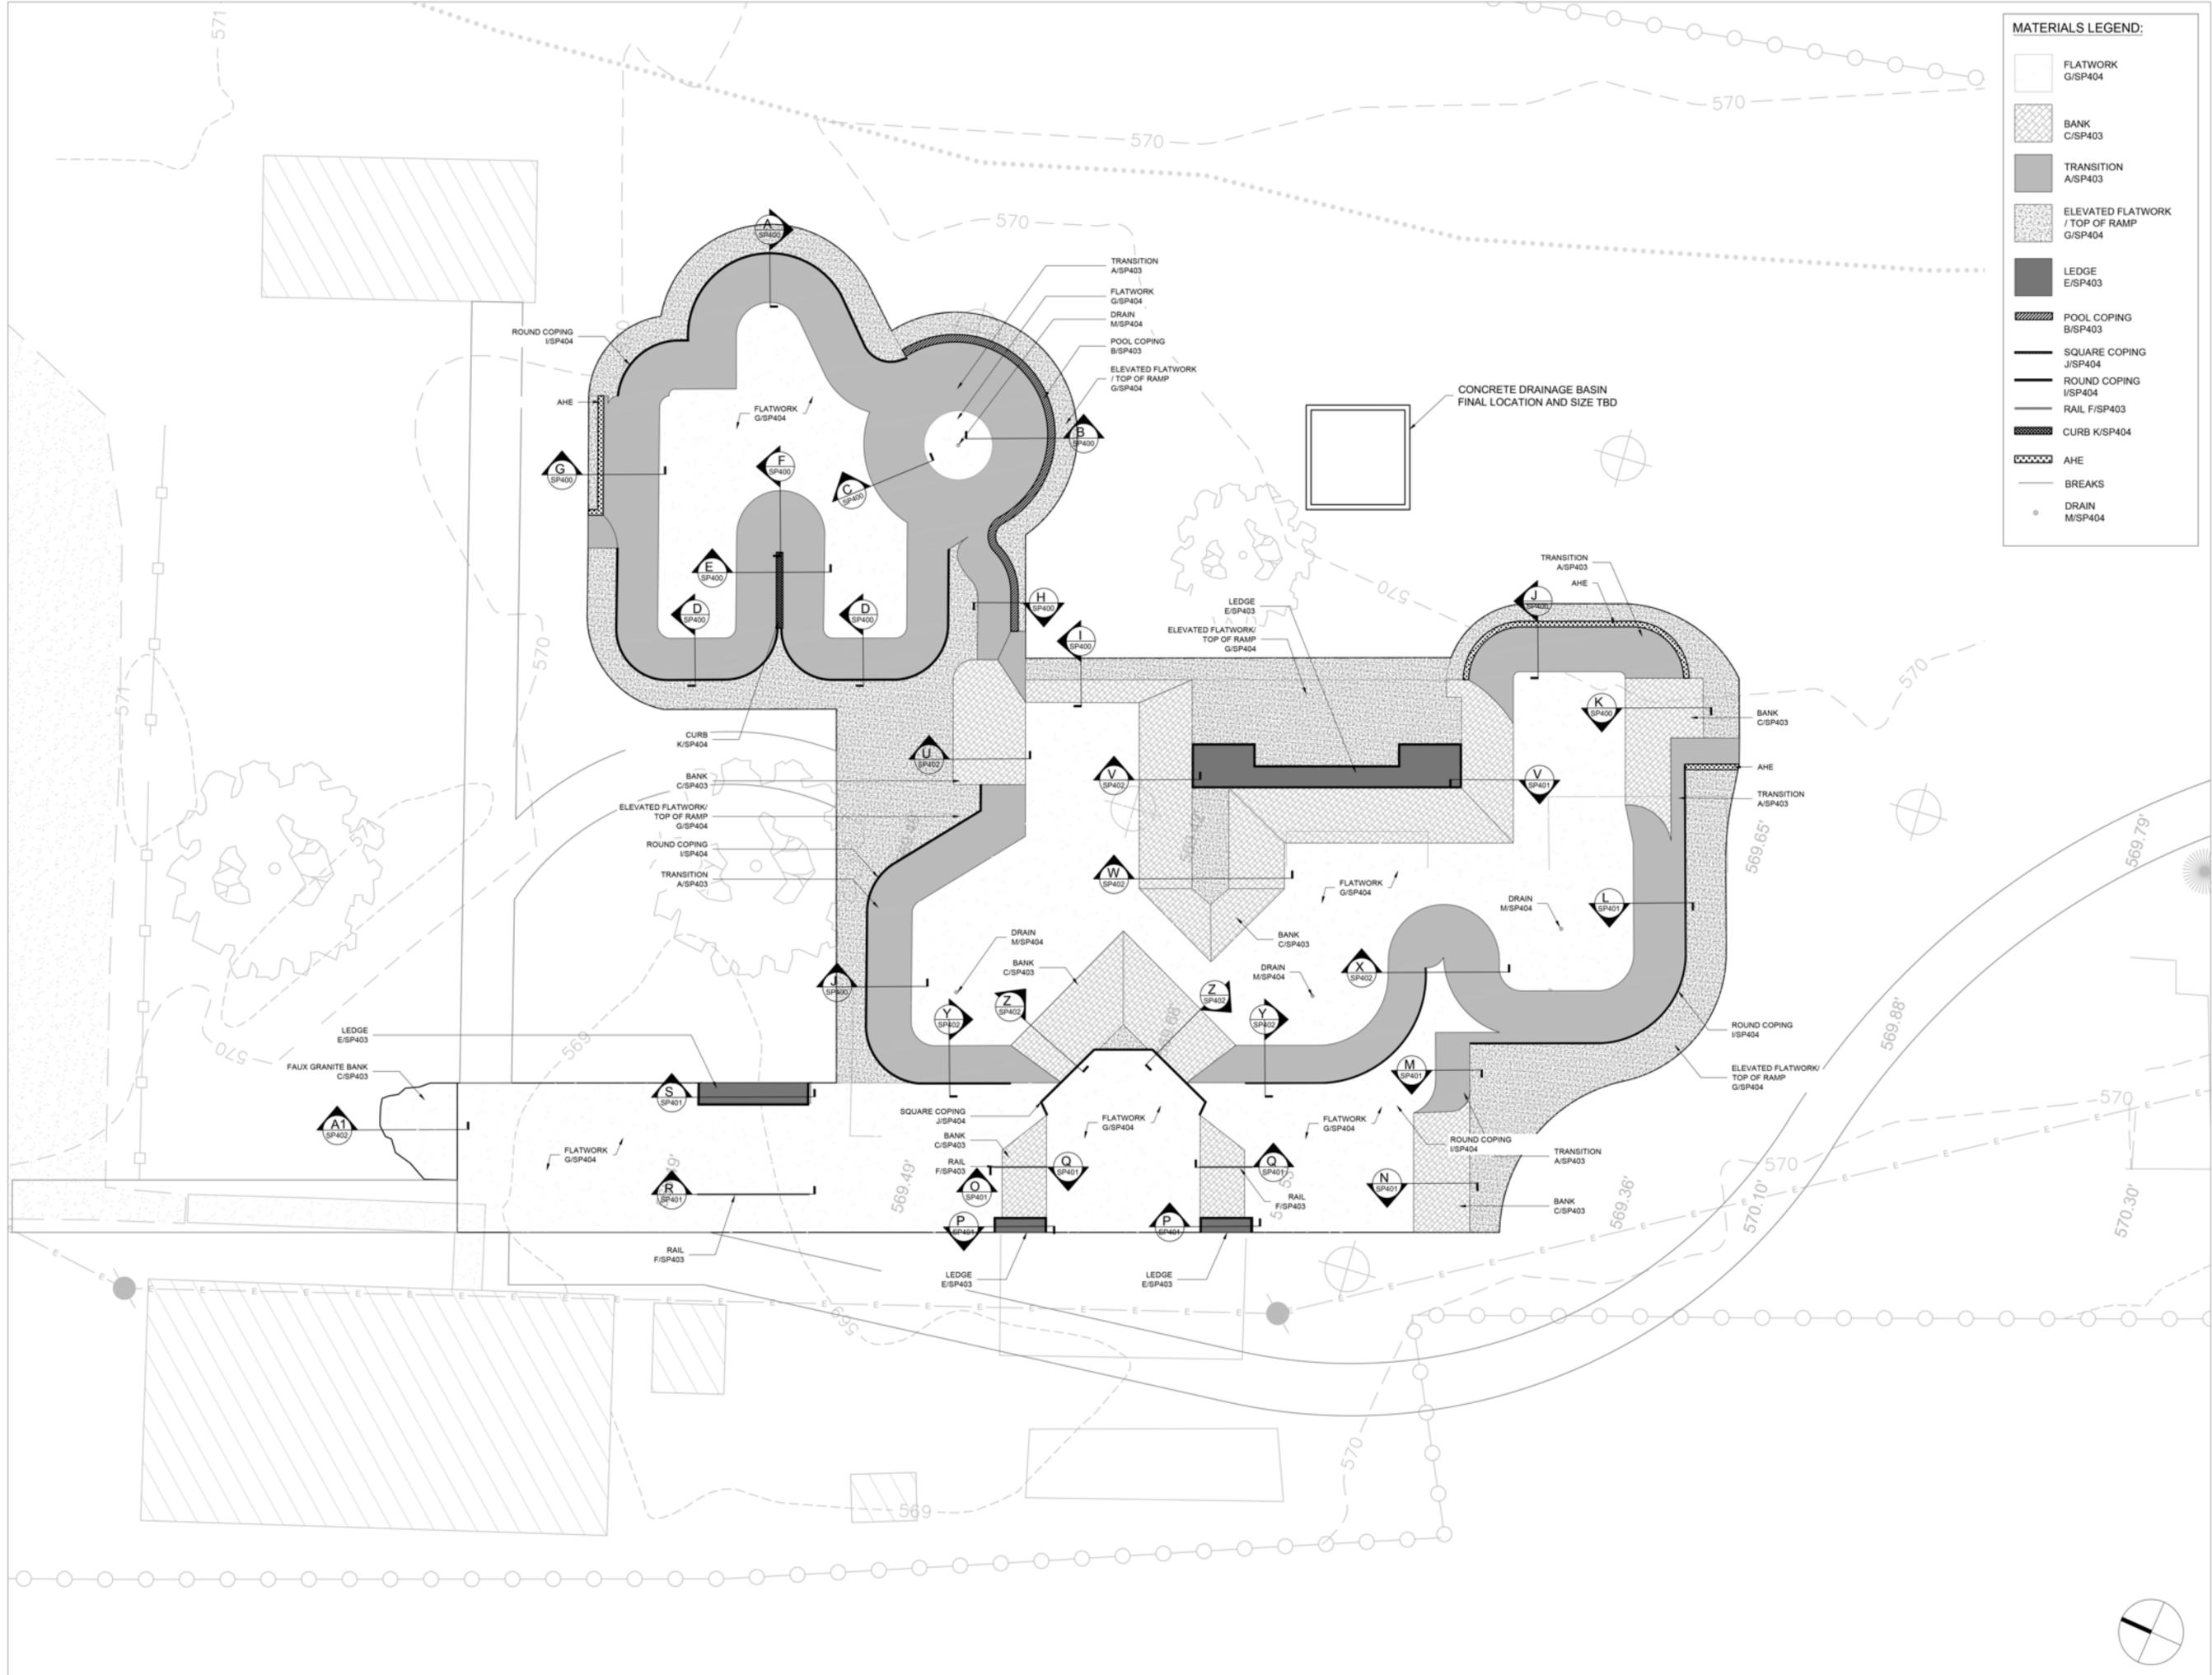

100% FOR CONSTRUCTION

REVISIONS:

#	DATE	NAME

ISSUE DATE: 06/16/2025

SCALE: 1"=10'-0"



SKATE PARK SITE PLAN

SP 100

