


PARKING SUMMARY	
TOTAL STALLS (INCL. FUTURE):	152
A.D.A. ACCESSIBLE STALLS:	6
FUTURE PARKING:	32

NOTE:
 PRIVATELY-OWNED INFRASTRUCTURE LOCATED OUTSIDE TOWN EASEMENT AREAS SUCH AS STORMWATER INFILTRATION BASINS, CATCH BASINS, WATER & SEWER SERVICE LINES, ETC. ARE THE MAINTENANCE RESPONSIBILITY OF THE OWNER. THE TOWN OF BRISTOL ACCEPTS NO RESPONSIBILITY FOR THE MAINTENANCE OF THESE ENTITIES.

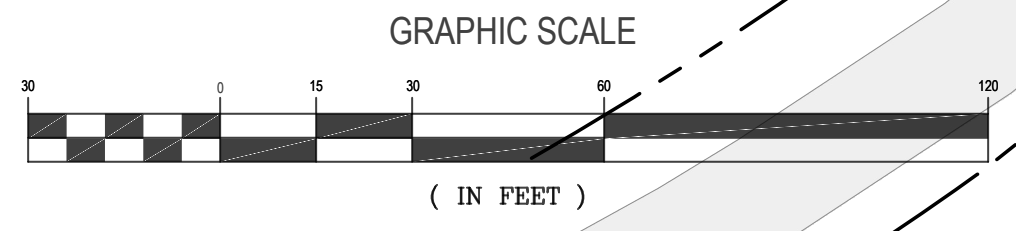

SITE PLAN
 SCALE: 1"=50'

1438 SOUTH BROWNELL ROAD WILLISTON, VERMONT 05495 PHONE: (802) 862-7598 FAX: (802) 862-7599			
GREEN MOUNTAIN ENGINEERING CIVIL WATER WASTEWATER			
DRAFT			
DRAFT PRELIMINARY PROGRESS PRINT NOT FOR CONSTRUCTION 1/17/2021			
DRAWING TITLE SITE PLAN W/ RESIDENTIAL DEVELOPMENT (FOR REVIEW & PERMITTING)	PROJECT STONEY HILL PROPERTIES STONEY HILL PROPERTIES LLC, BRISTOL, VERMONT		
DESIGNED JLS	PLOT DATE 1/17/2021		
DRAWN JJB	SCALE 1" = 50'		
CHECKED JLS	DATE JAN. 2021		
PROJECT NO. 30-009			
DRAWING NO. 04			
REV.	DATE	DESCRIPTION	BY

FILE: S:\04 PROJECT FILES\30-009 TOWN OF BRISTOL STONEY HILL PROPERTIES INFRASTRUCTURE DRAWINGS\SSD\BASE WORKING 17.2021.DWG