


- PHASE 2 - BRISTOL WEST
- PHASE 3 - BRISTOL EAST
- PHASE 4 - ROCKYDALE

**BRISTOL WATER SYSTEM AREAS**  
SCALE: 1" = ±500'

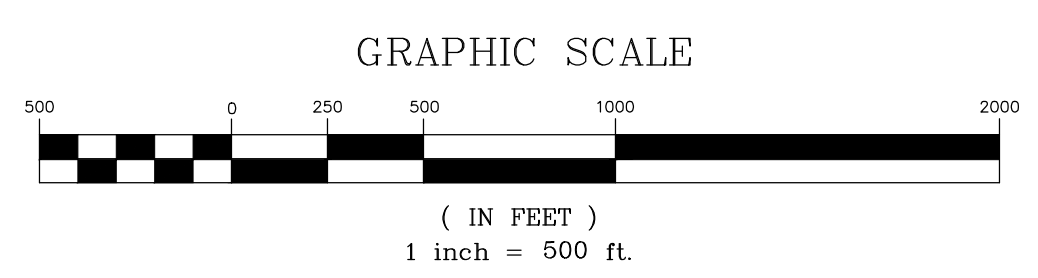

<b>VTM ENGINEERING, PLC</b> 2941 SHELBURNE FALLS ROAD HINESBURG, VT 05461 (802) 233-7531	
<b>PRELIMINARY PLANS</b> <b>NOT FOR CONSTRUCTION</b>	
TOWN WATER SYSTEM BRISTOL WEST WATER REPLACEMENT PROJECT TOWN OF BRISTOL 1 SOUTH STREET, BRISTOL VT 05443	PROJECT NO. 22.1.3 DRAWING NO. <b>MAP 1</b>
DESIGNED: SP DRAWN: PM CHECKED: SP	PLOT DATE: - SCALE: AS SHOWN DATE: -
DRAWING TITLE PROJECT CLIENT	REV. DATE DESCRIPTION BY