




1 PARTIAL ELEVATION - BUILDING 'A'
A-2.0.1 1/8" = 1'-0"

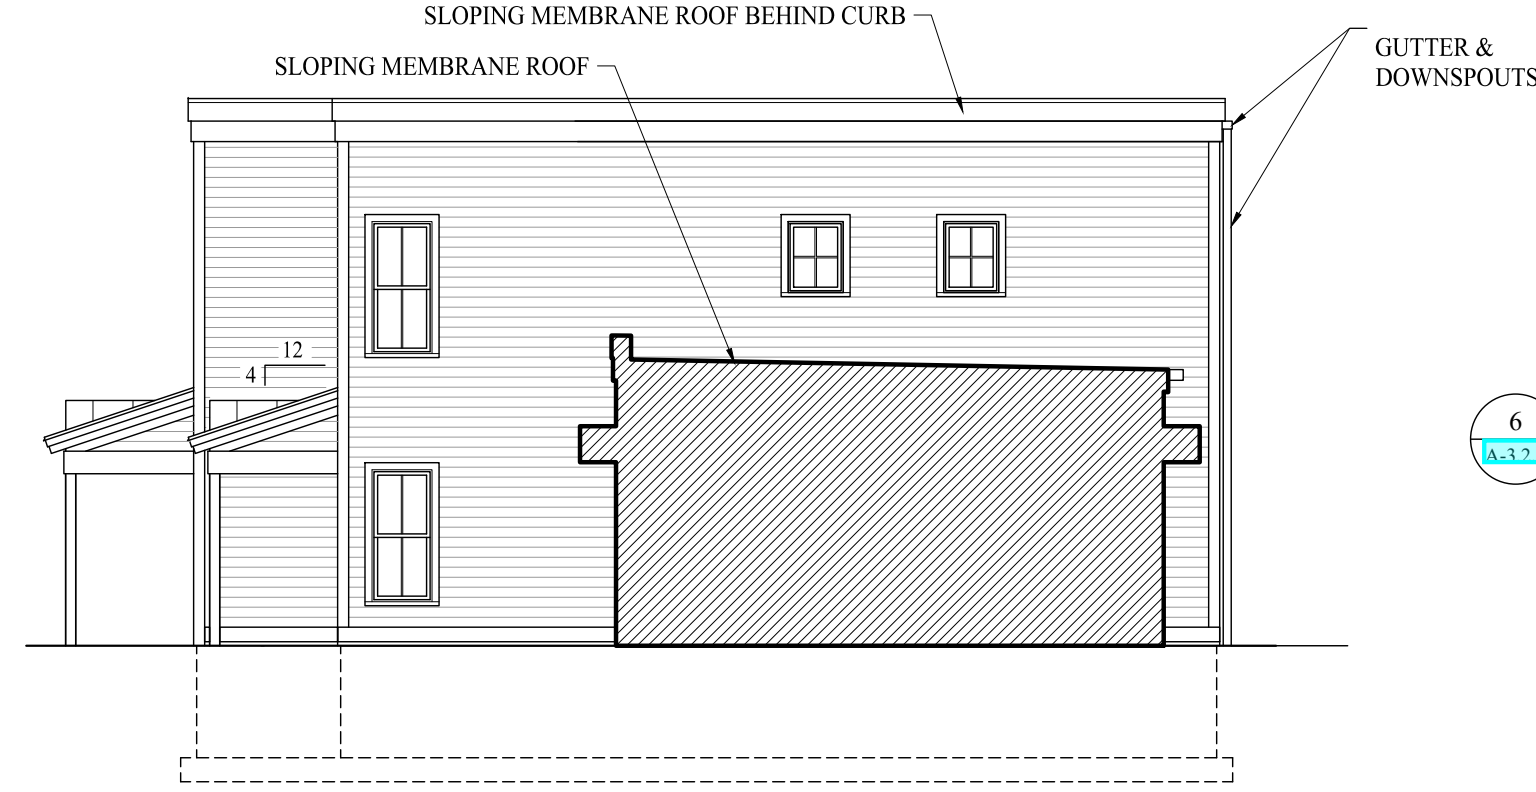


2 PARTIAL ELEVATION - BUILDING 'A'
A-2.0.1 1/8" = 1'-0"

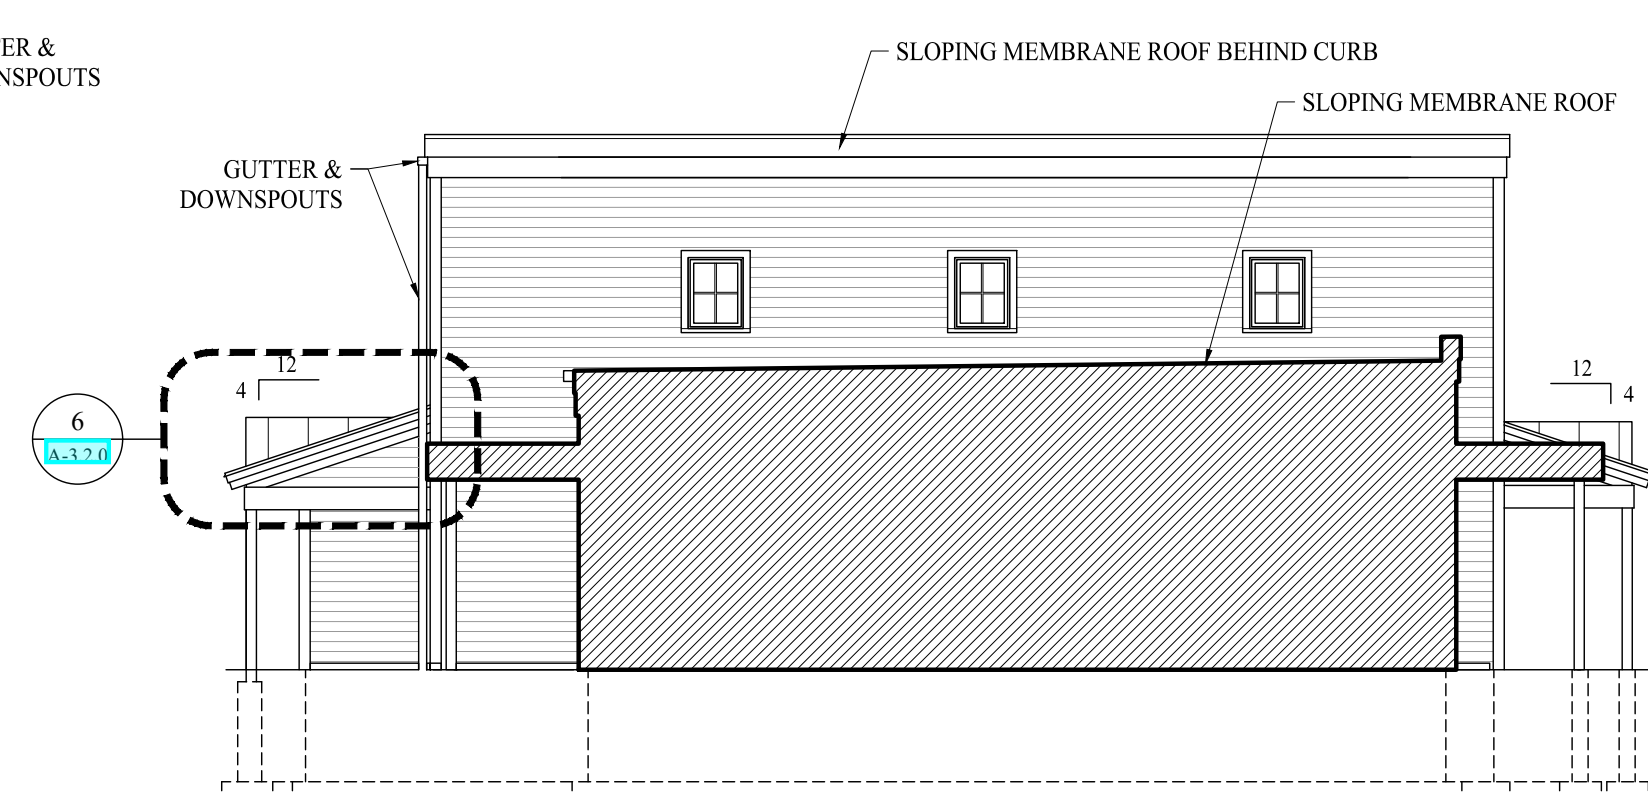

3 PARTIAL ELEVATION - BUILDING 'A'
A-2.0.1 1/8" = 1'-0"

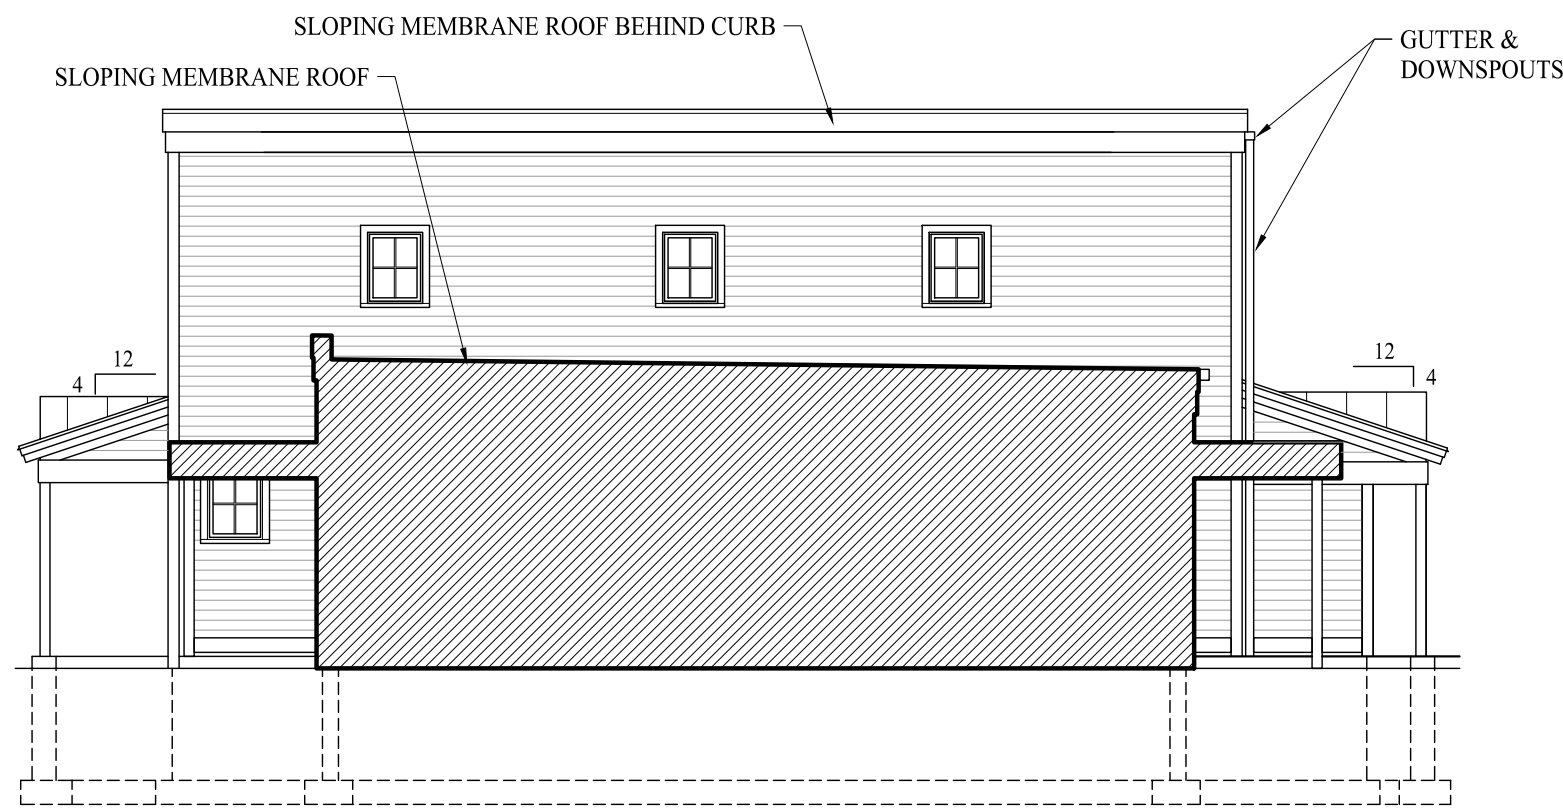

4 PARTIAL ELEVATION - BUILDING 'A'
A-2.0.1 1/8" = 1'-0"

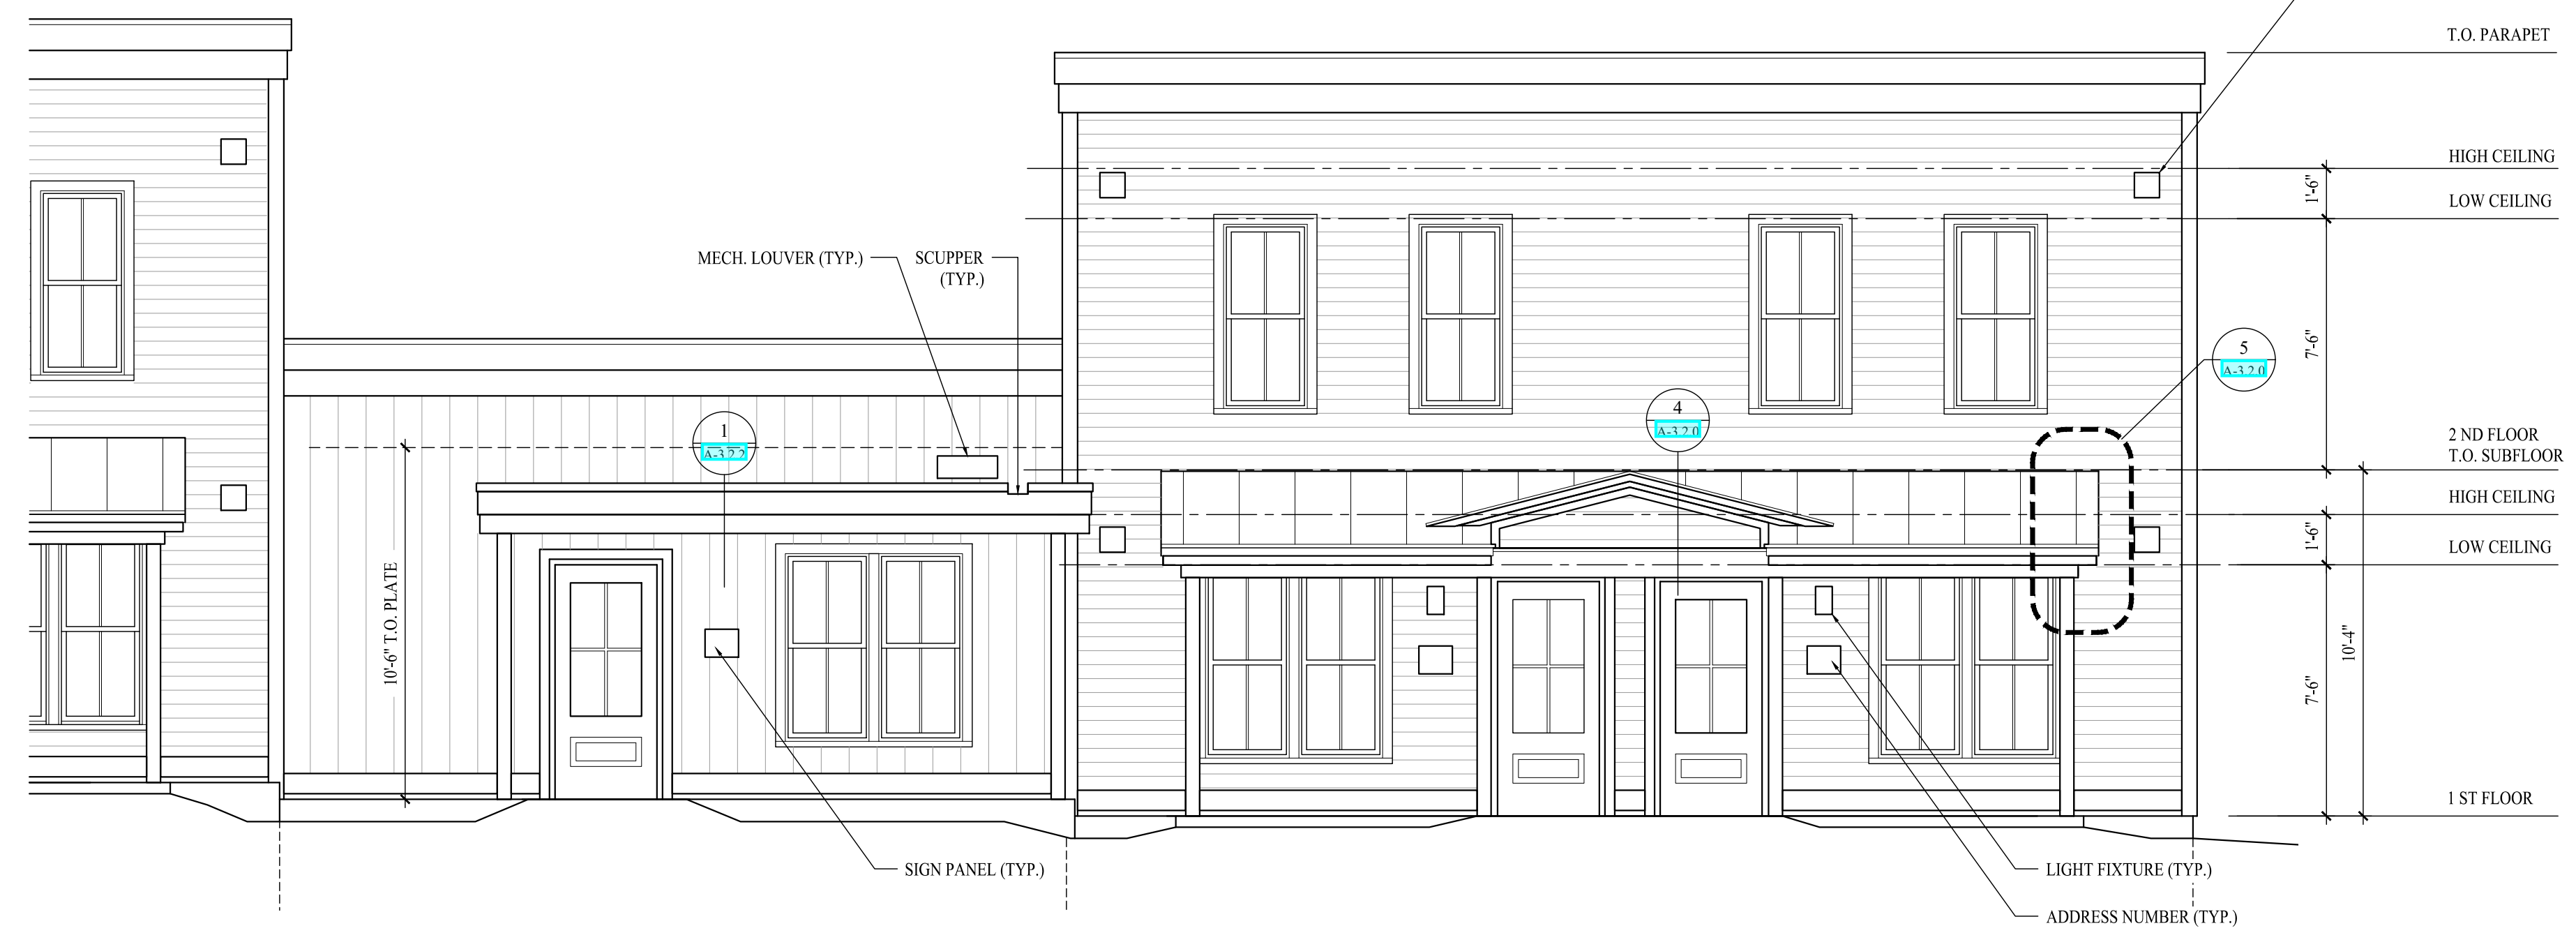

5 PARTIAL ENLARGED WEST ELEVATION - BUILDING 'A'
A-2.0.1 1/4" = 1'-0"



6 PARTIAL ENLARGED EAST ELEVATION - BUILDING 'A'
A-2.0.1 1/4" = 1'-0"


Accepted Value Engineering Options
 1. VE #1a - Consider Vinyl Siding ILO Fiber Cement. Exterior trim changes to Hardie Fiber Cement ILO Boral
 2. VE #2e - Consider Paradigm windows (U value 0.27) ILO Marvin



DATE: 2.24.2022

REVISIONS
REVISION #1: 8.8.2022

ELEVATIONS
BUILDING 'A'

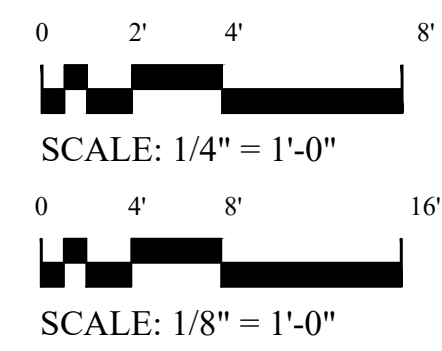

A-2.0.1