



# West Street Sidewalk Scoping


## Western End

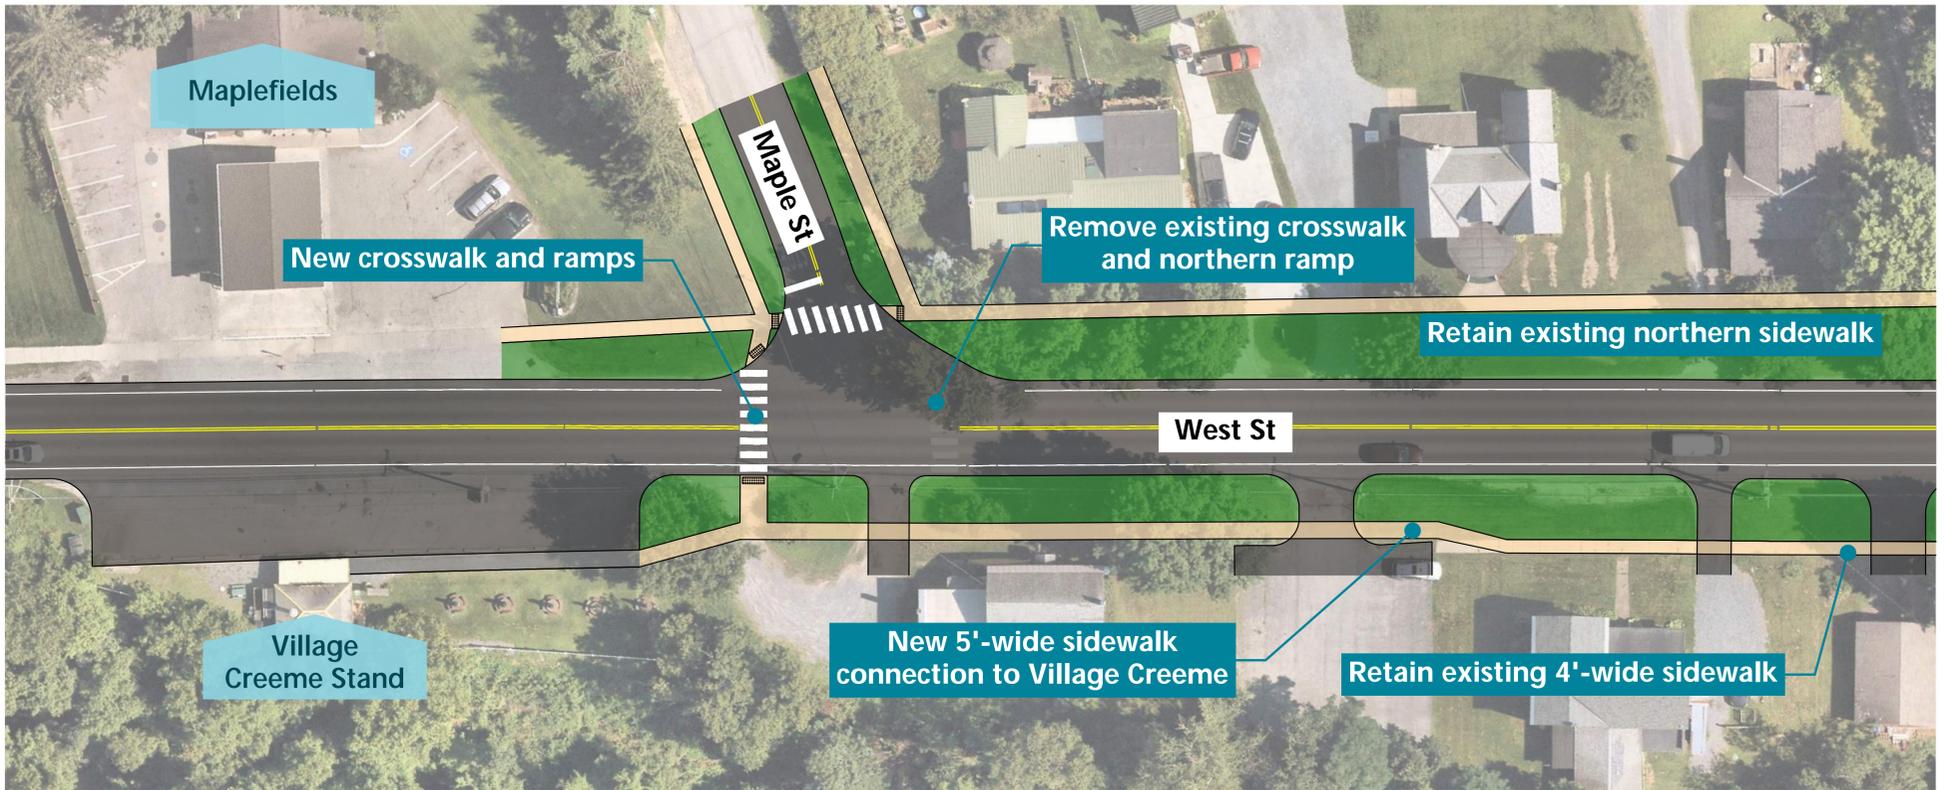

Alternative A - New Connections

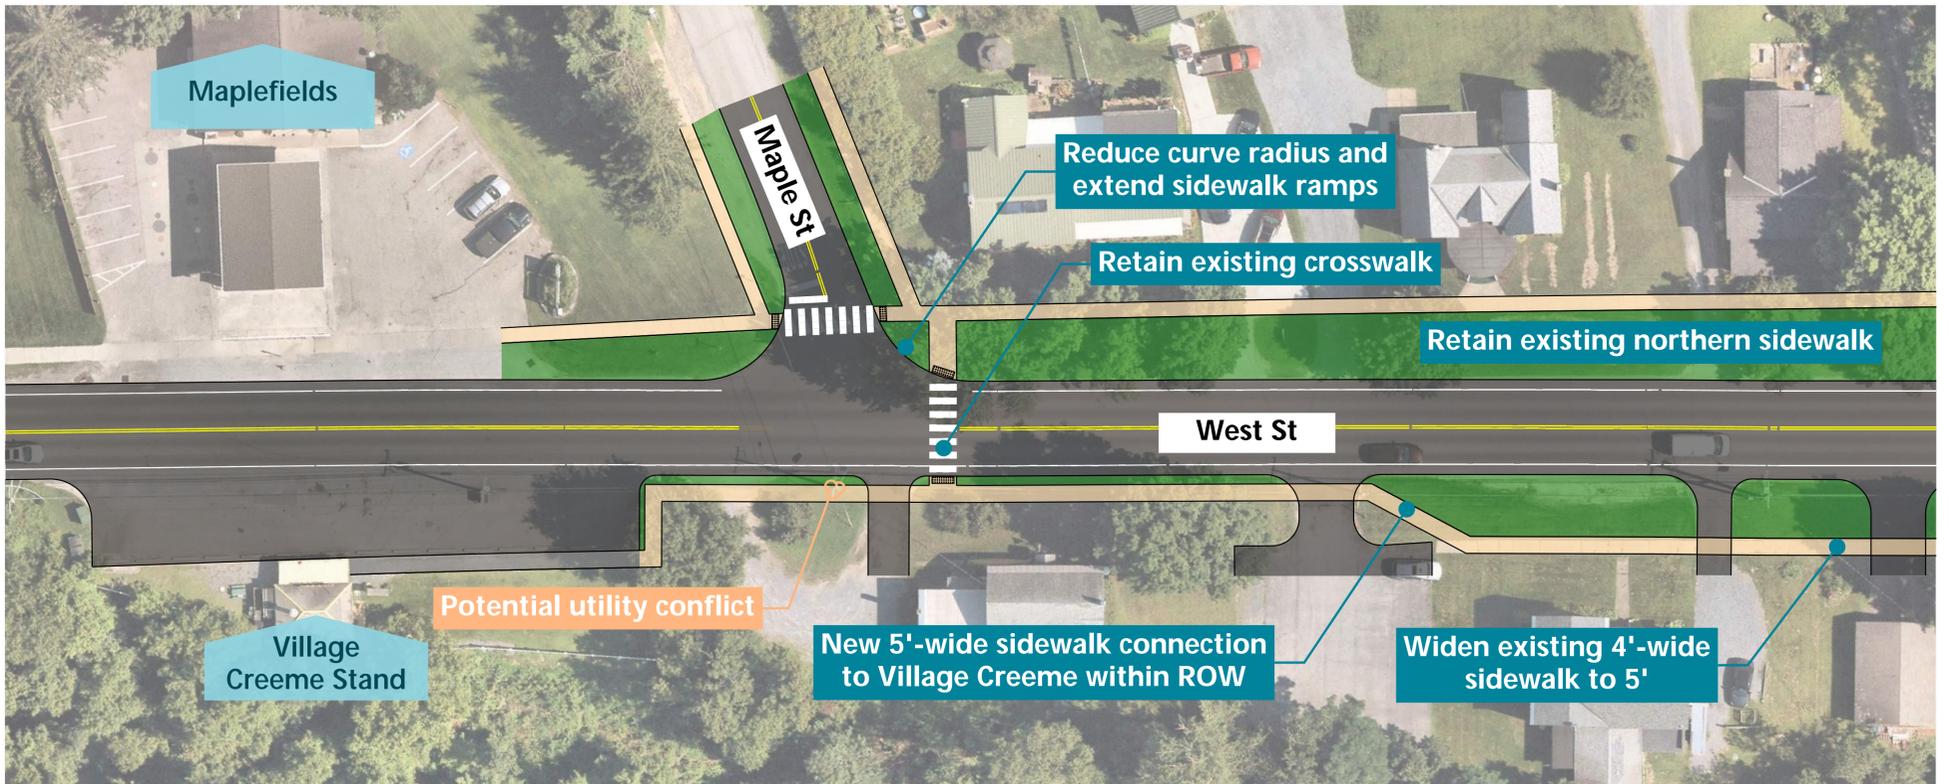


Alternative B - New Connections and Sidewalk Widening

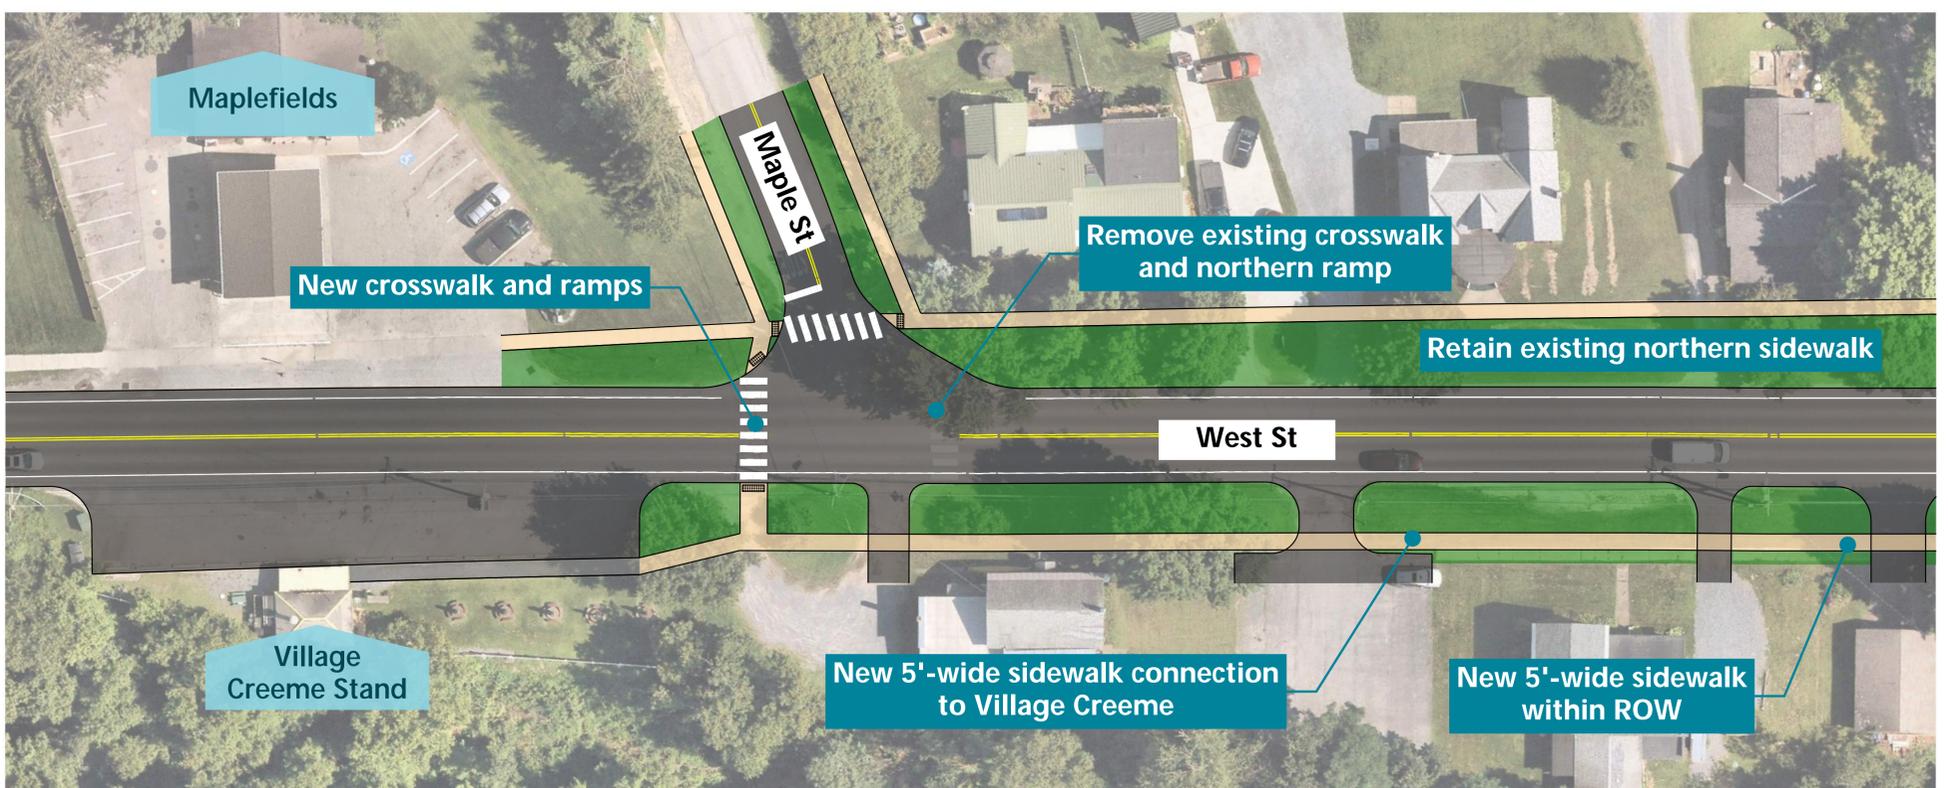


Alternative C - New Connections and Sidewalk Realignment

# West Street Sidewalk Scoping


## Midsection

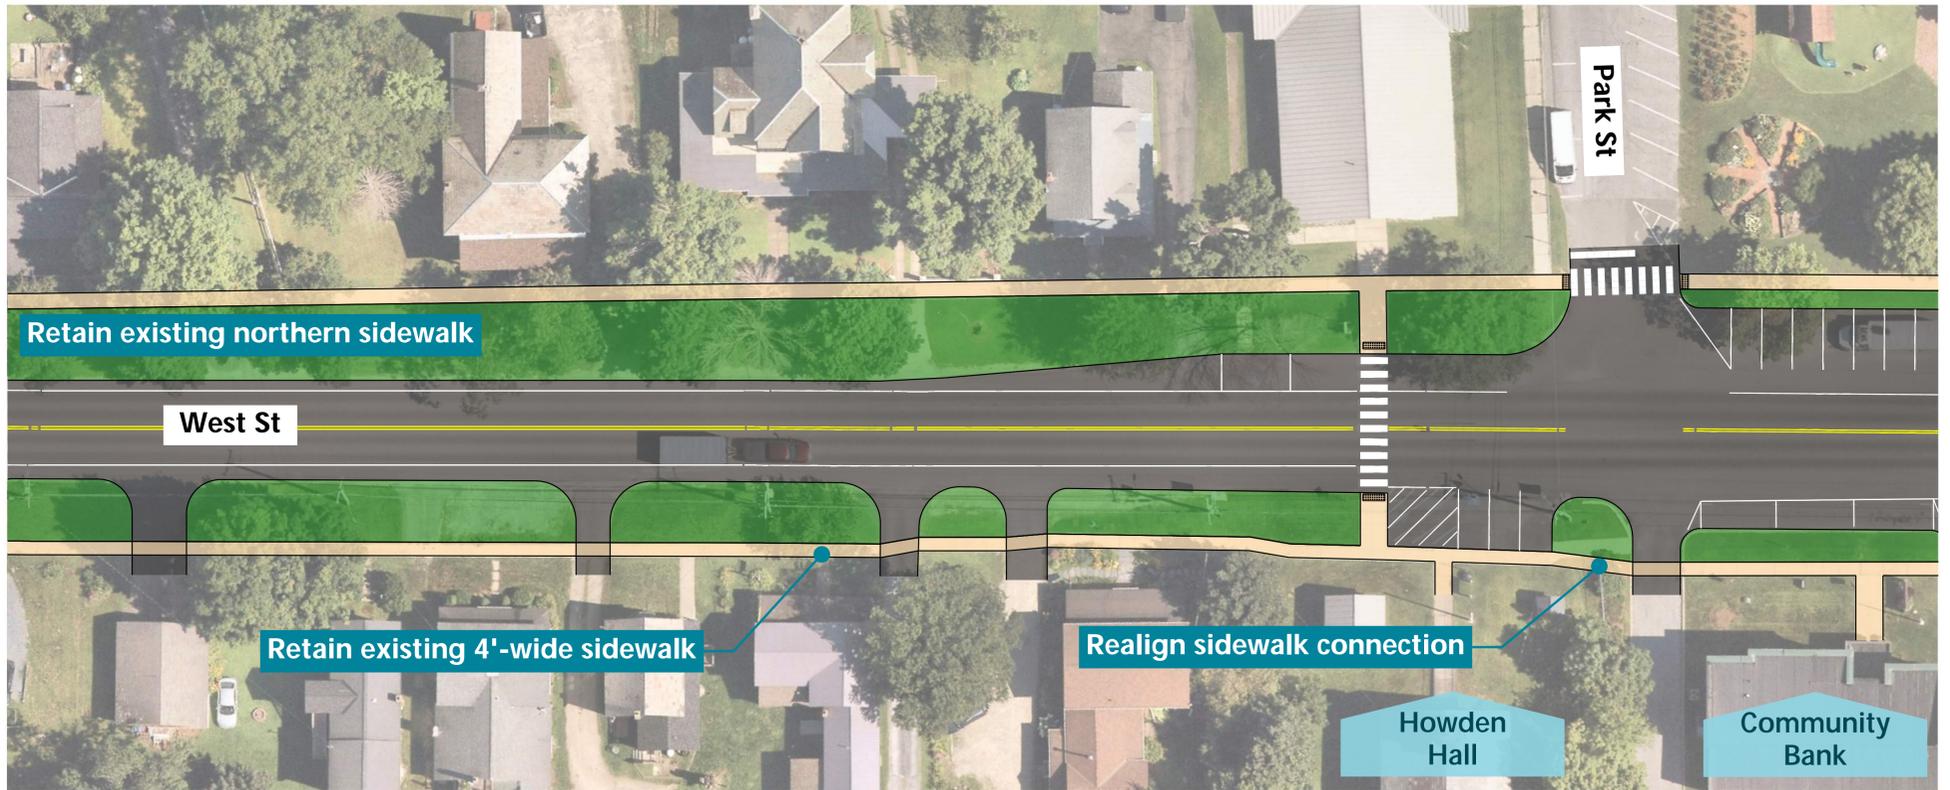

### Alternative A - New Connections

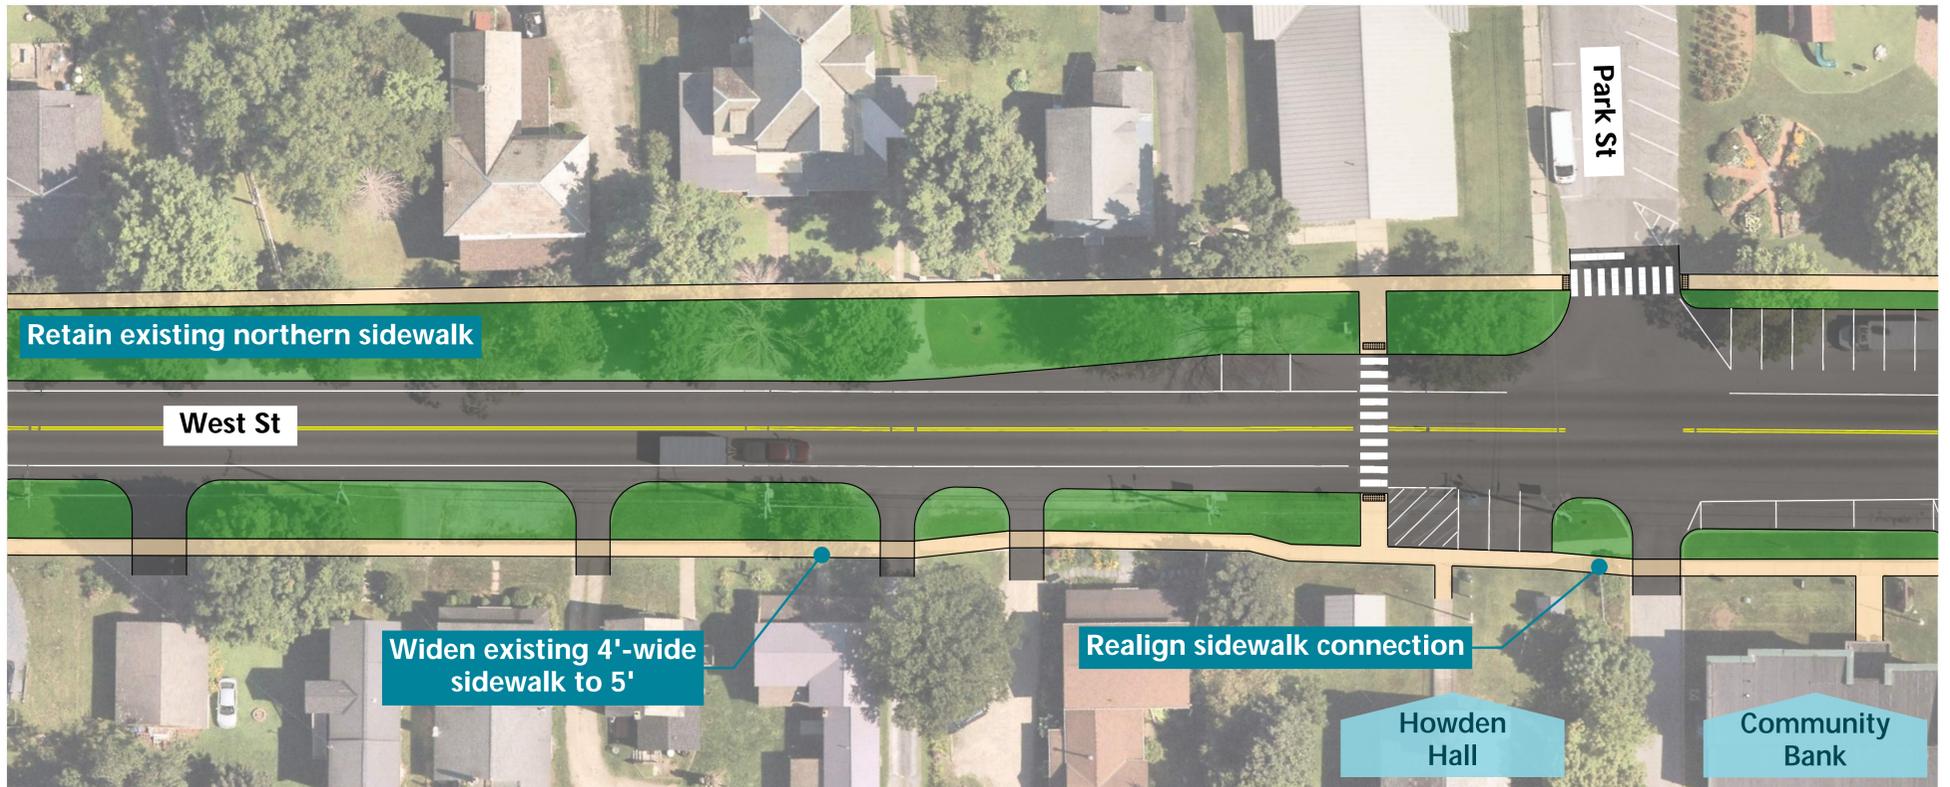


### Alternative B - New Connections and Sidewalk Widening

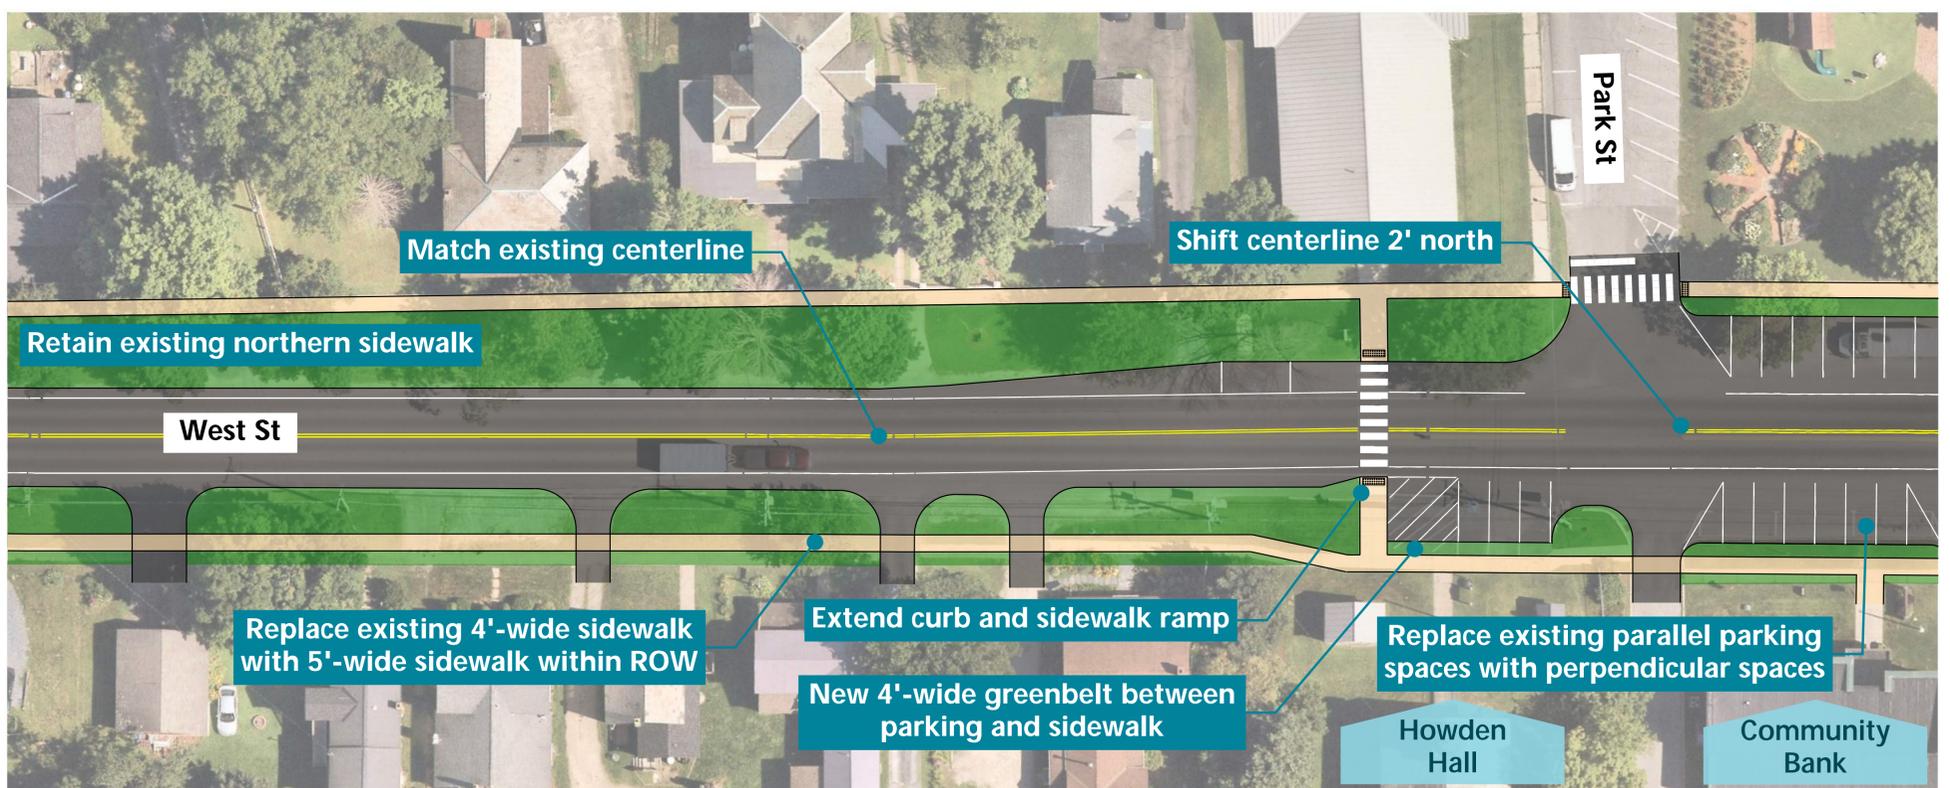


### Alternative C - New Connections and Sidewalk Realignment

# West Street Sidewalk Scoping


## East End

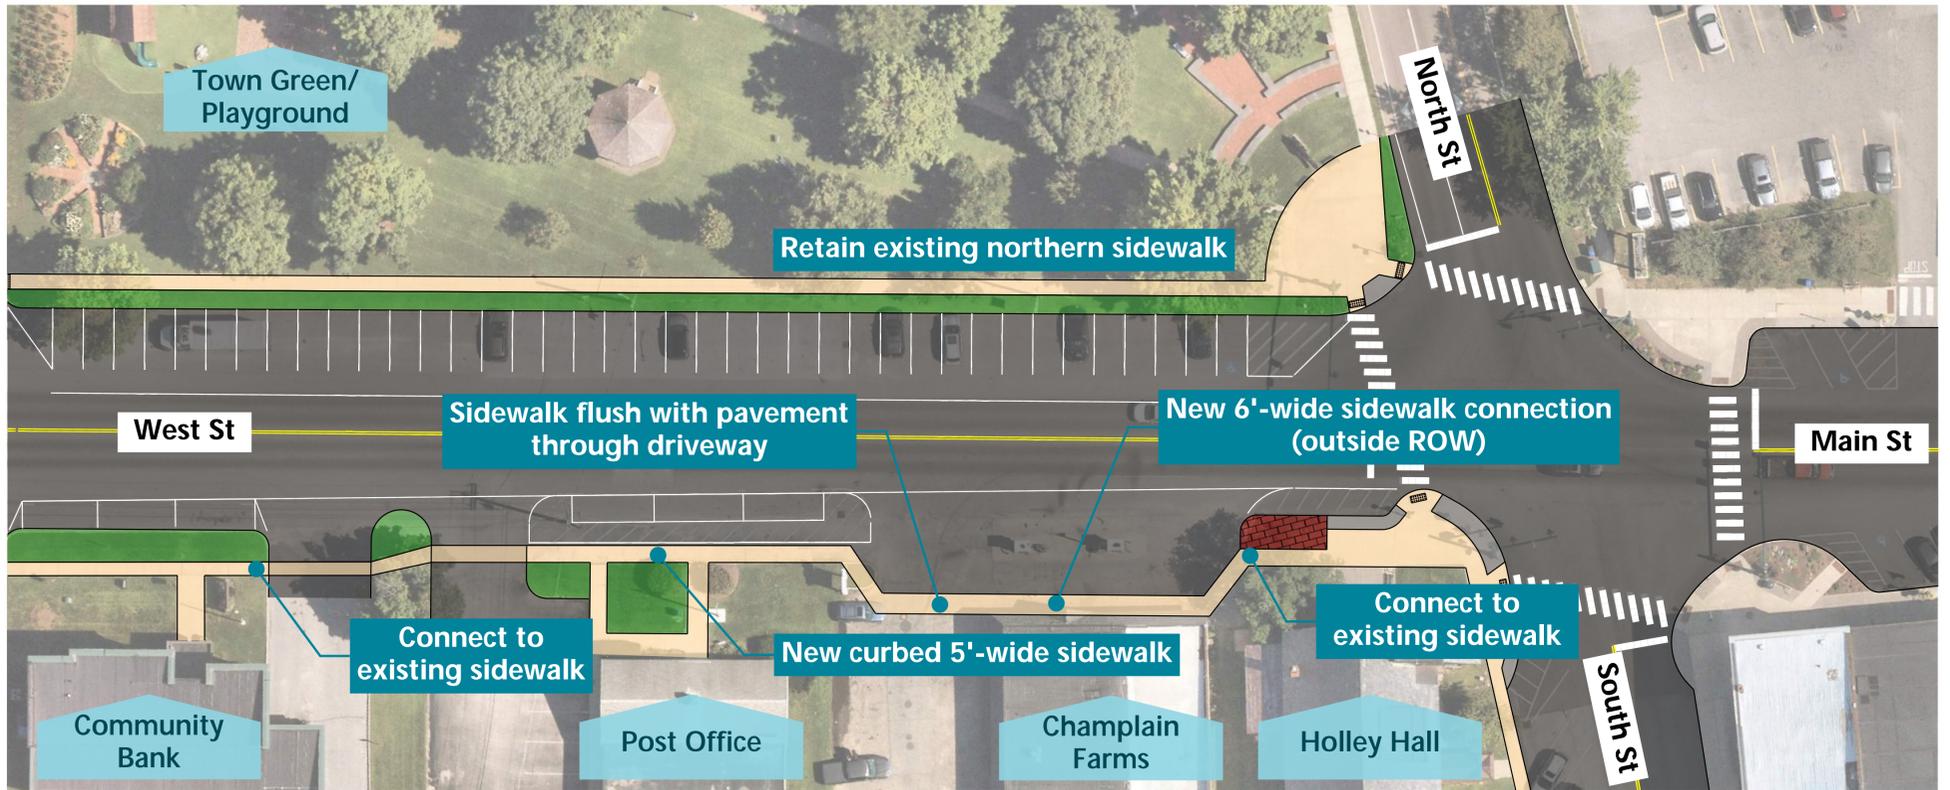

### Alternative A - New Connections

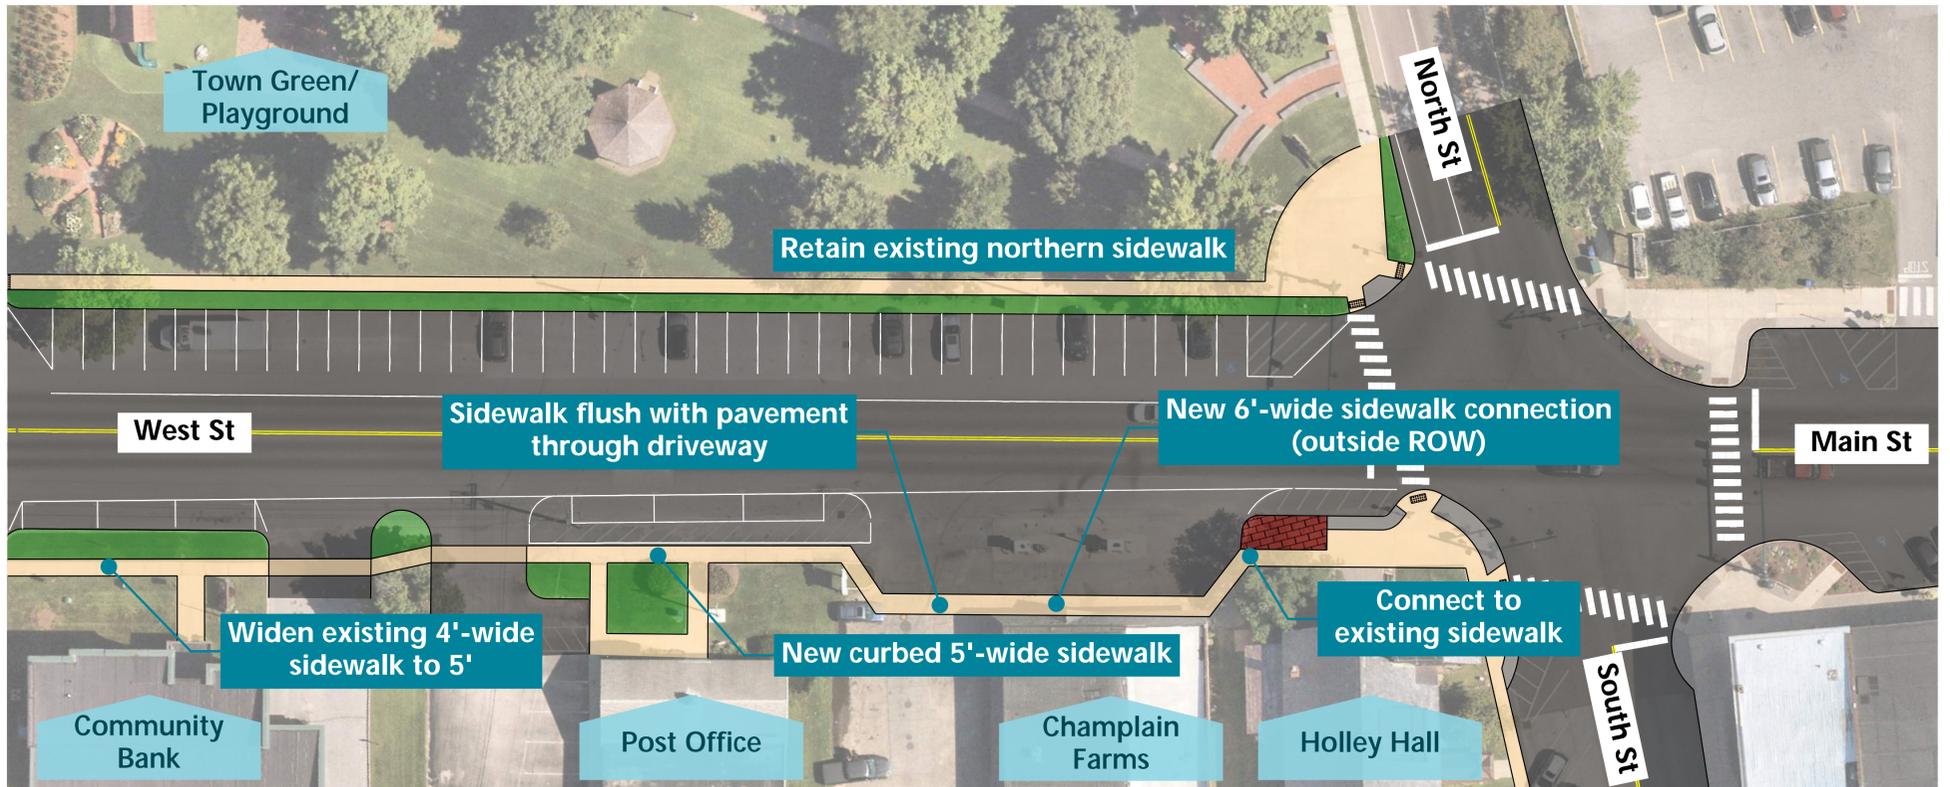

### Alternative B - New Connections and Sidewalk Widening

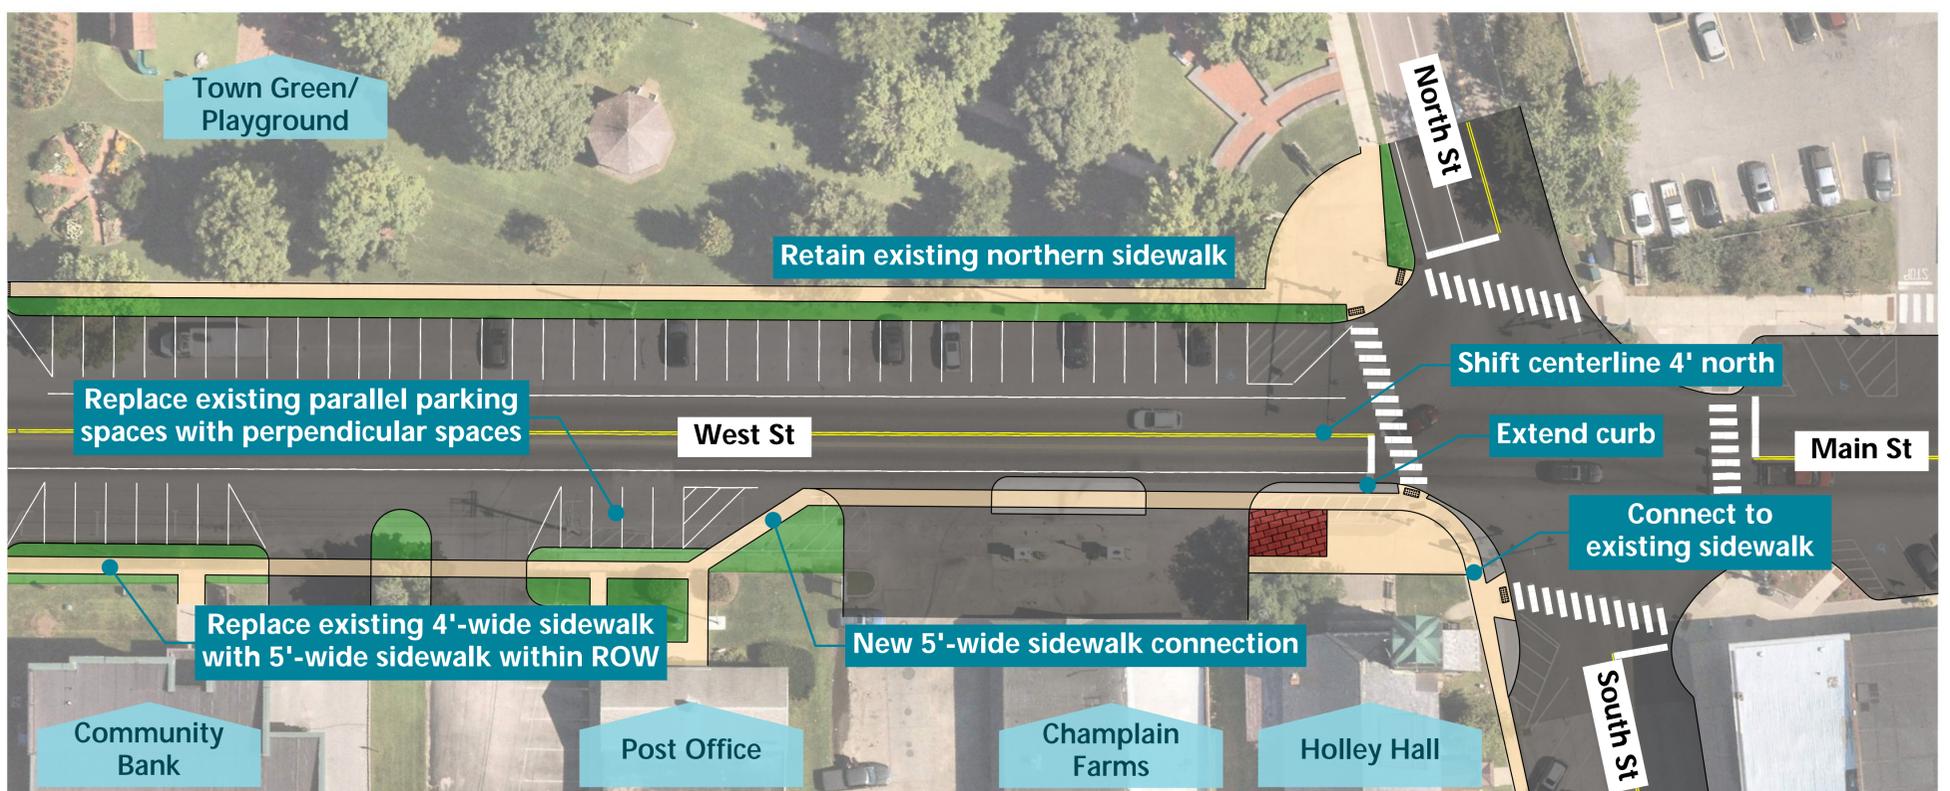

### Alternative C - New Connections and Sidewalk Realignment