



NOT FOR CONSTRUCTION PRELIMINARY PLANS

NO.	DATE	DESCRIPTION	BY	CK'D

TOWN OF BRISTOL, VERMONT
 PO BOX 249
 BRISTOL, VT 05443

BRISTOL, VERMONT
 MAIN STREET LIGHTING AND SIDEWALK IMPROVEMENTS


SHEET TITLE
 EXISTING CONDITIONS & DEMOLITION PLAN

ALTERNATIVE B

DRAWN BY	DATE
GJO	5.10.2019
CHECKED BY	D&K PROJECT #
MAM	425097
PROJ. ENG.	D&K ARCHIVE #

SHEET NUMBER

B2

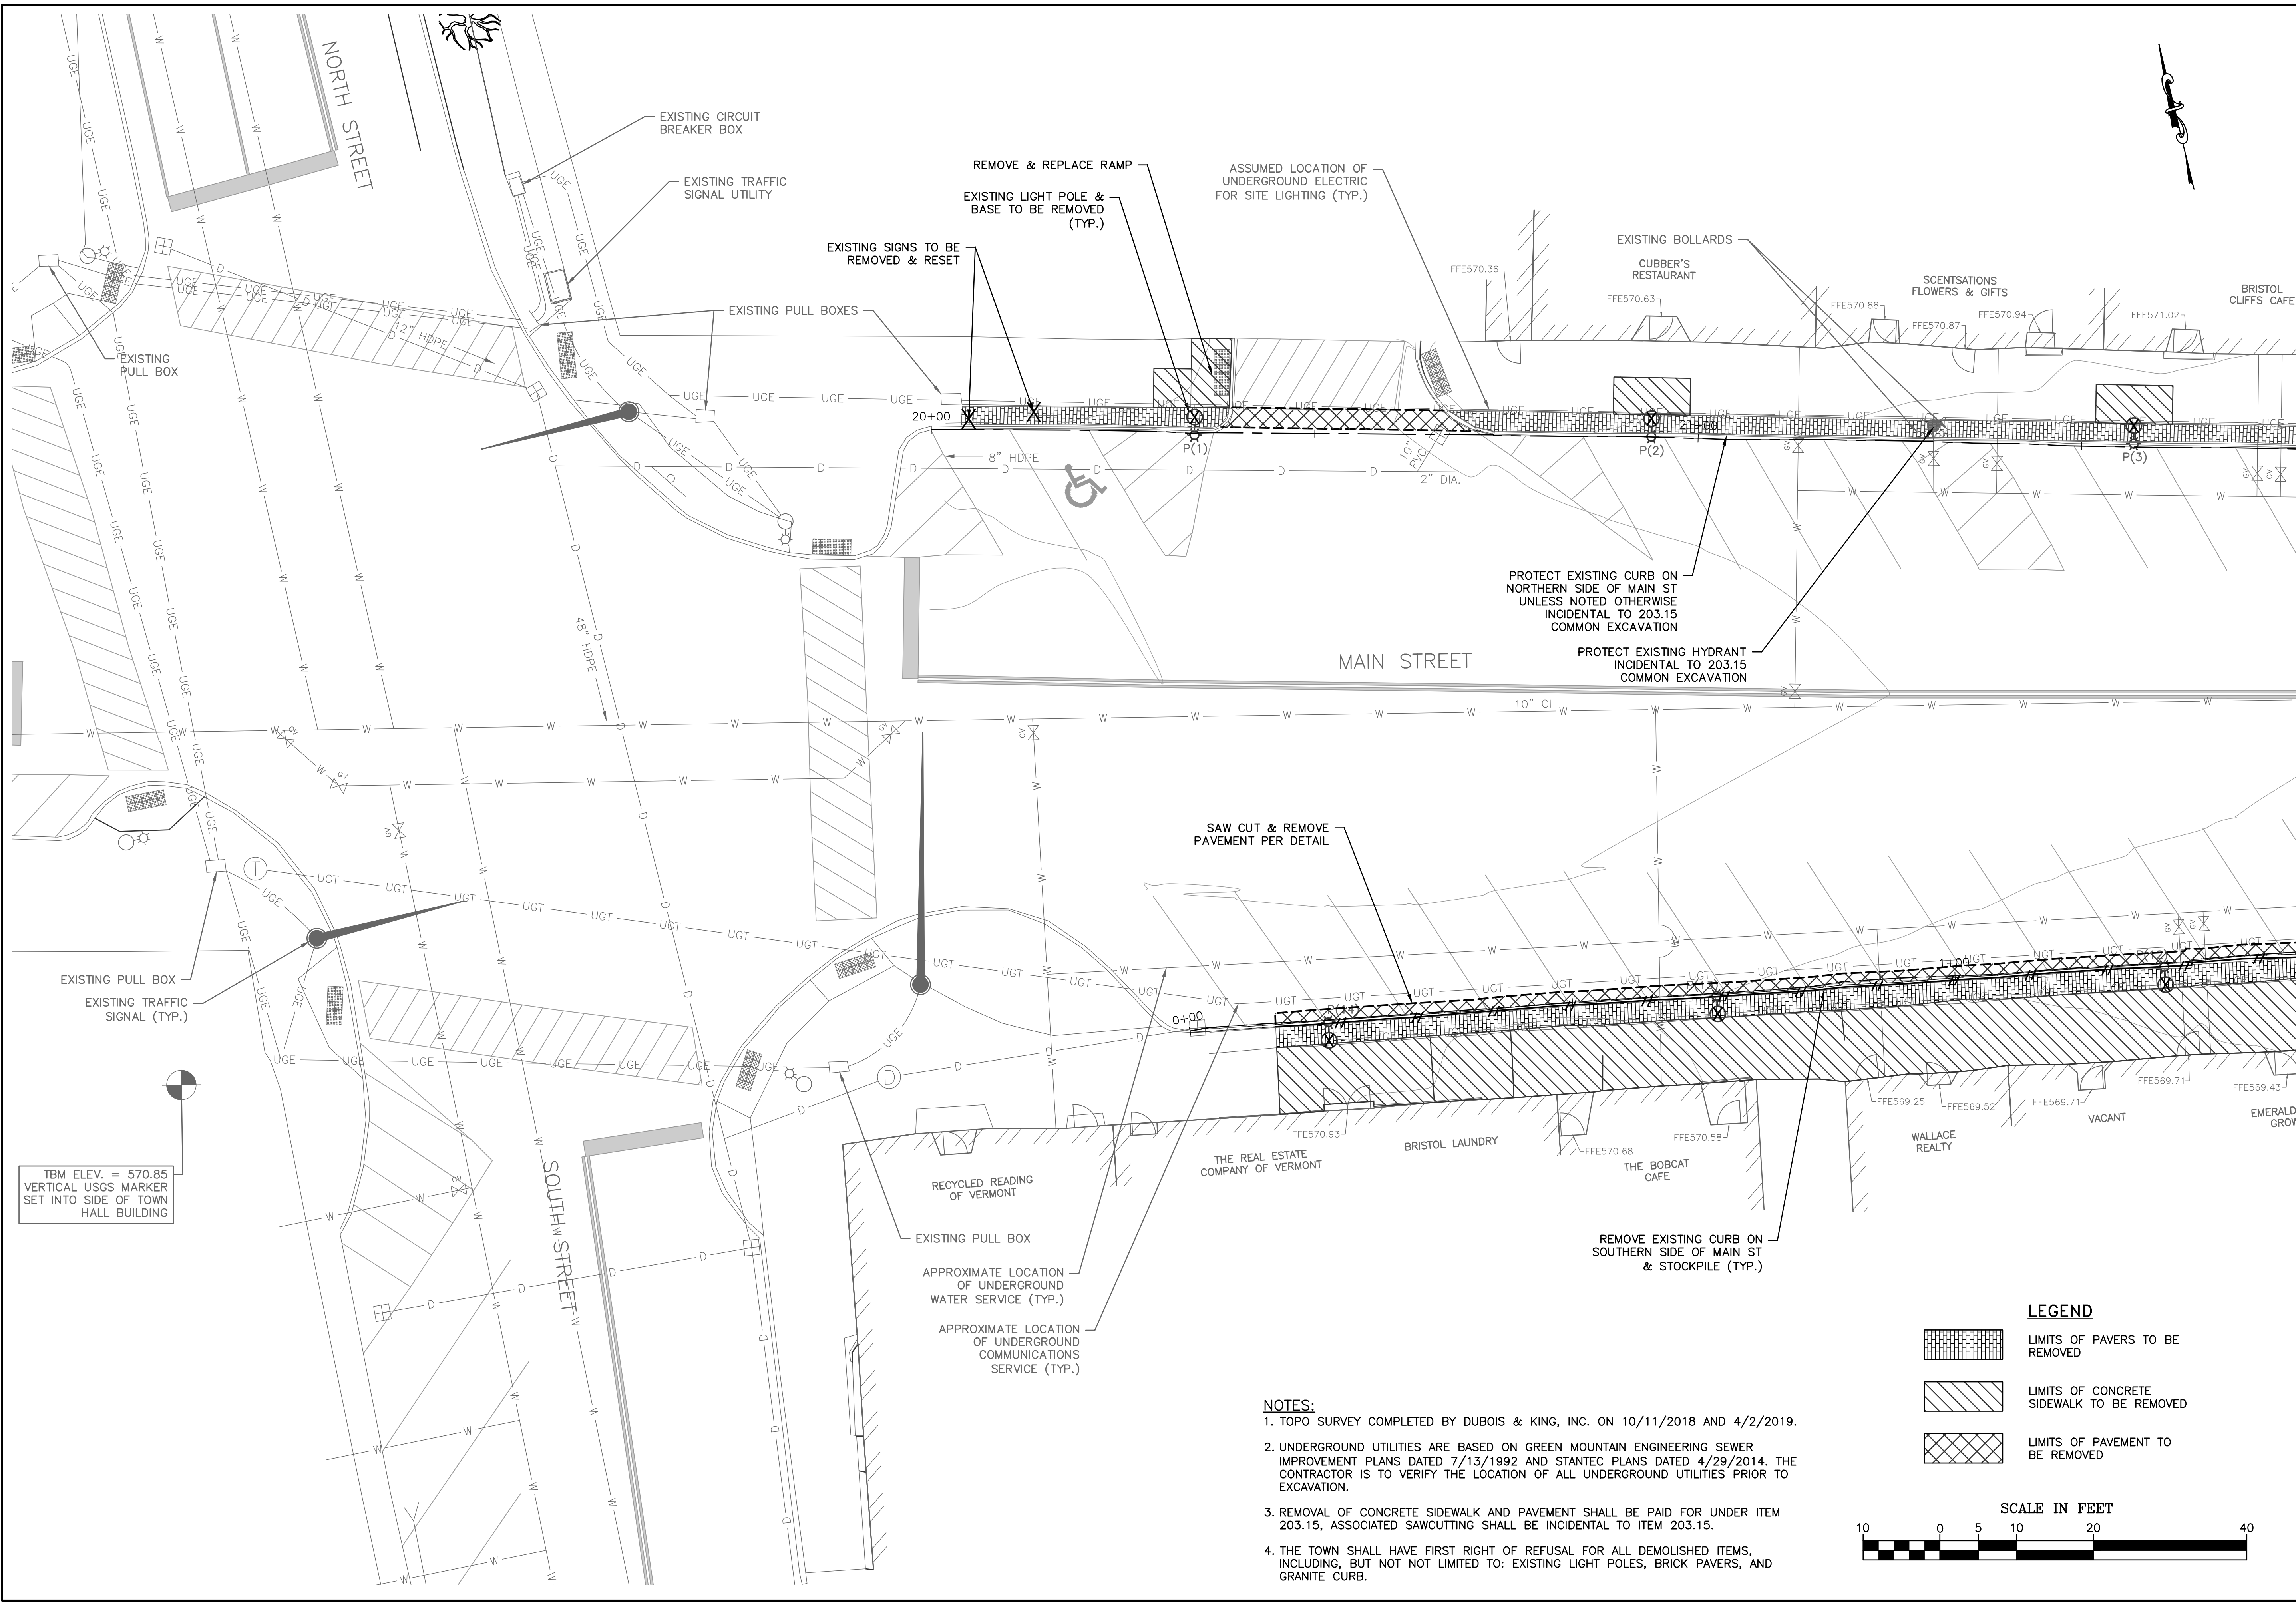


TBM ELEV. = 570.85
 VERTICAL USGS MARKER
 SET INTO SIDE OF TOWN
 HALL BUILDING

LEGEND

[Pattern]	LIMITS OF PAVERS TO BE REMOVED
[Pattern]	LIMITS OF CONCRETE SIDEWALK TO BE REMOVED
[Pattern]	LIMITS OF PAVEMENT TO BE REMOVED

- NOTES:**
1. TOPO SURVEY COMPLETED BY DUBOIS & KING, INC. ON 10/11/2018 AND 4/2/2019.
 2. UNDERGROUND UTILITIES ARE BASED ON GREEN MOUNTAIN ENGINEERING SEWER IMPROVEMENT PLANS DATED 7/13/1992 AND STANTEC PLANS DATED 4/29/2014. THE CONTRACTOR IS TO VERIFY THE LOCATION OF ALL UNDERGROUND UTILITIES PRIOR TO EXCAVATION.
 3. REMOVAL OF CONCRETE SIDEWALK AND PAVEMENT SHALL BE PAID FOR UNDER ITEM 203.15, ASSOCIATED SAWCUTTING SHALL BE INCIDENTAL TO ITEM 203.15.
 4. THE TOWN SHALL HAVE FIRST RIGHT OF REFUSAL FOR ALL DEMOLISHED ITEMS, INCLUDING, BUT NOT LIMITED TO: EXISTING LIGHT POLES, BRICK PAVERS, AND GRANITE CURB.

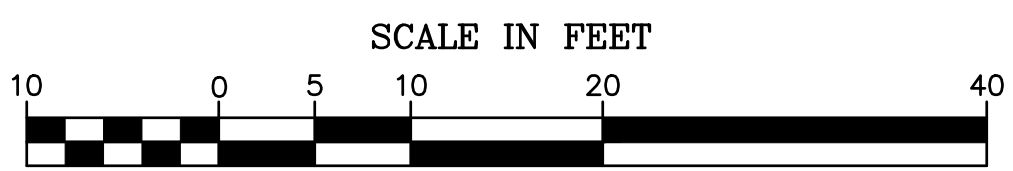

I:\A\425097 Bristol Main St Lighting & Sidewalk Drawings\DWG\425097_Demo.dwg 5/10/2019 12:21 PM



NOT FOR CONSTRUCTION PRELIMINARY PLANS

NO.	DATE	DESCRIPTION	BY	CK'D

TOWN OF BRISTOL, VERMONT
 PO BOX 249
 BRISTOL, VT 05443


BRISTOL, VERMONT
 MAIN STREET LIGHTING AND SIDEWALK IMPROVEMENTS

SHEET TITLE
 EXISTING CONDITIONS & DEMOLITION PLAN

ALTERNATIVE B	
DRAWN BY	DATE
GJO	5.10.2019
CHECKED BY	D&K PROJECT #
MAM	425097
PROJ. ENG.	D&K ARCHIVE #

SHEET NUMBER

B3

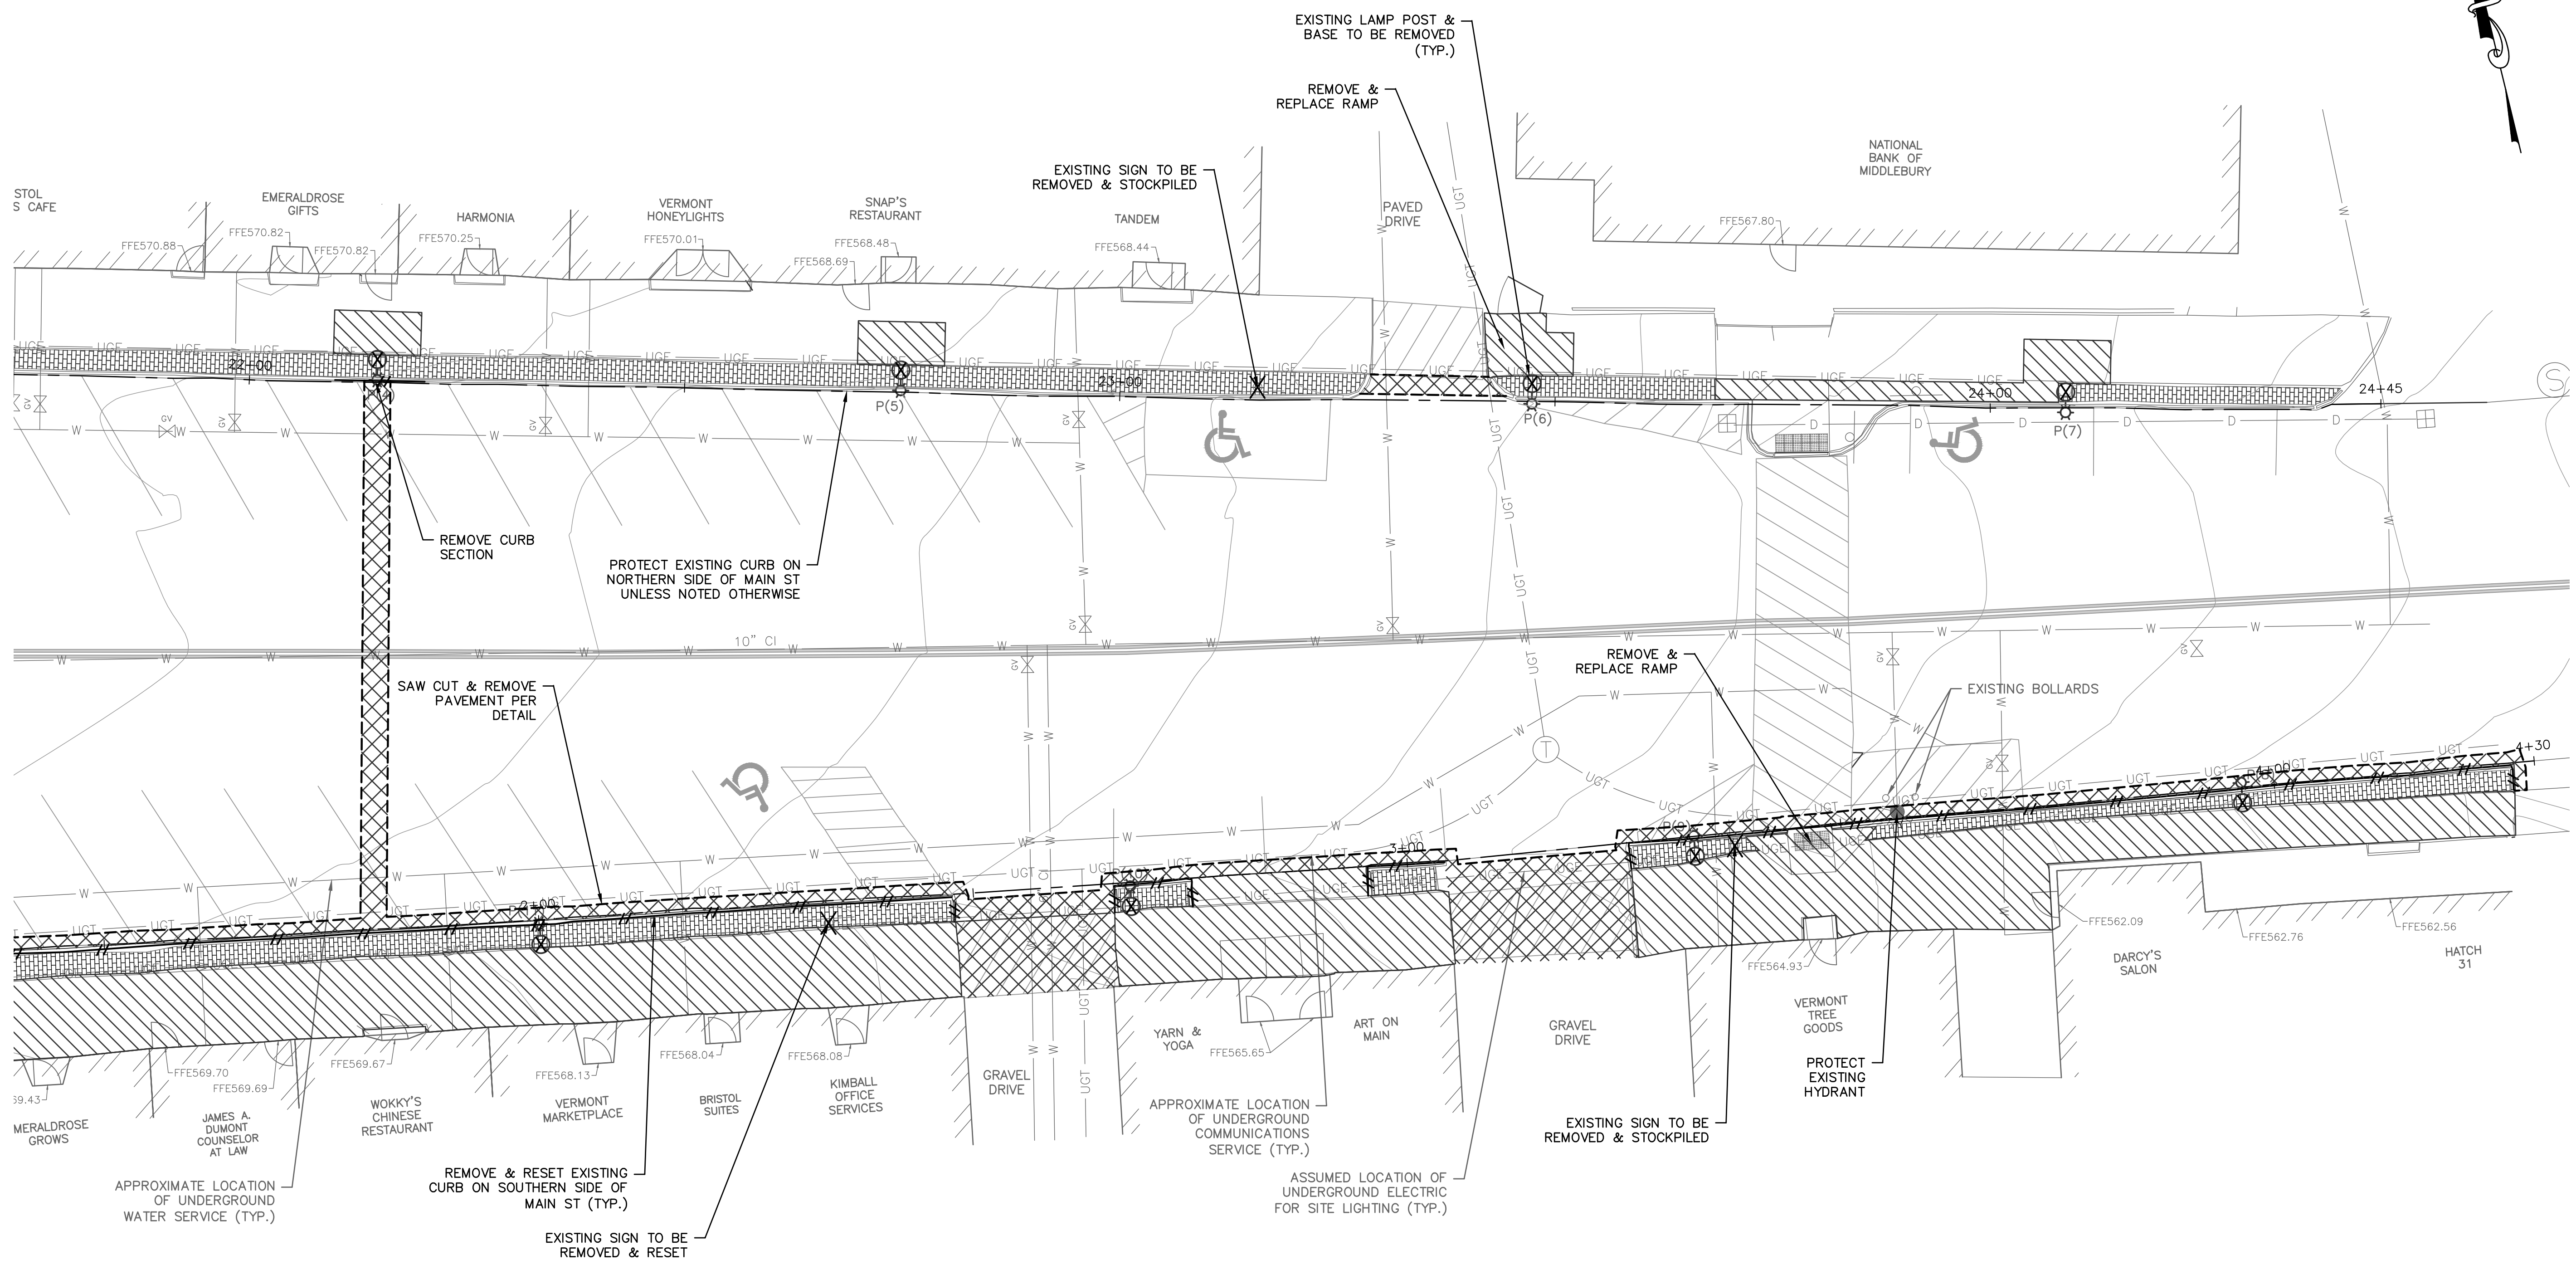


LEGEND

- LIMITS OF PAVERS TO BE REMOVED
- LIMITS OF CONCRETE SIDEWALK TO BE REMOVED
- LIMITS OF PAVEMENT TO BE REMOVED

NOTES:

1. TOPO SURVEY COMPLETED BY DUBOIS & KING, INC. ON 10/11/2018 AND 4/2/2019.
2. UNDERGROUND UTILITIES ARE BASED ON GREEN MOUNTAIN ENGINEERING SEWER IMPROVEMENT PLANS DATED 7/13/1992 AND STANTEC PLANS DATED 4/29/2014. THE CONTRACTOR IS TO VERIFY THE LOCATION OF ALL UNDERGROUND UTILITIES PRIOR TO EXCAVATION.
3. REMOVAL OF CONCRETE SIDEWALK AND PAVEMENT SHALL BE PAID FOR UNDER ITEM 203.15, ASSOCIATED SAWCUTTING SHALL BE INCIDENTAL TO ITEM 203.15.
4. THE TOWN SHALL HAVE FIRST RIGHT OF REFUSAL FOR ALL DEMOLISHED ITEMS, INCLUDING, BUT NOT LIMITED TO: EXISTING LIGHT POLES, BRICK PAVERS, AND GRANITE CURB.

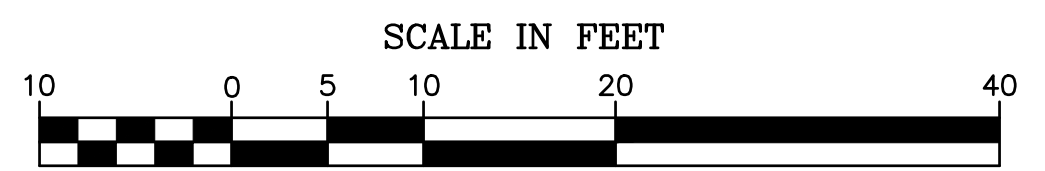



NOT FOR CONSTRUCTION PRELIMINARY PLANS

NO.	DATE	DESCRIPTION	BY	CK'D

TOWN OF BRISTOL, VERMONT
 PO BOX 249
 BRISTOL, VT 05443

BRISTOL, VERMONT
 MAIN STREET
 LIGHTING AND
 SIDEWALK
 IMPROVEMENTS


SHEET TITLE
 MAIN STREET
 ALIGNMENTS &
 PROFILES

ALTERNATIVE B

DRAWN BY	DATE
GJO	5.10.2019
CHECKED BY	D&K PROJECT #
MAM	425097
PROJ. ENG.	D&K ARCHIVE #

SHEET NUMBER

B4

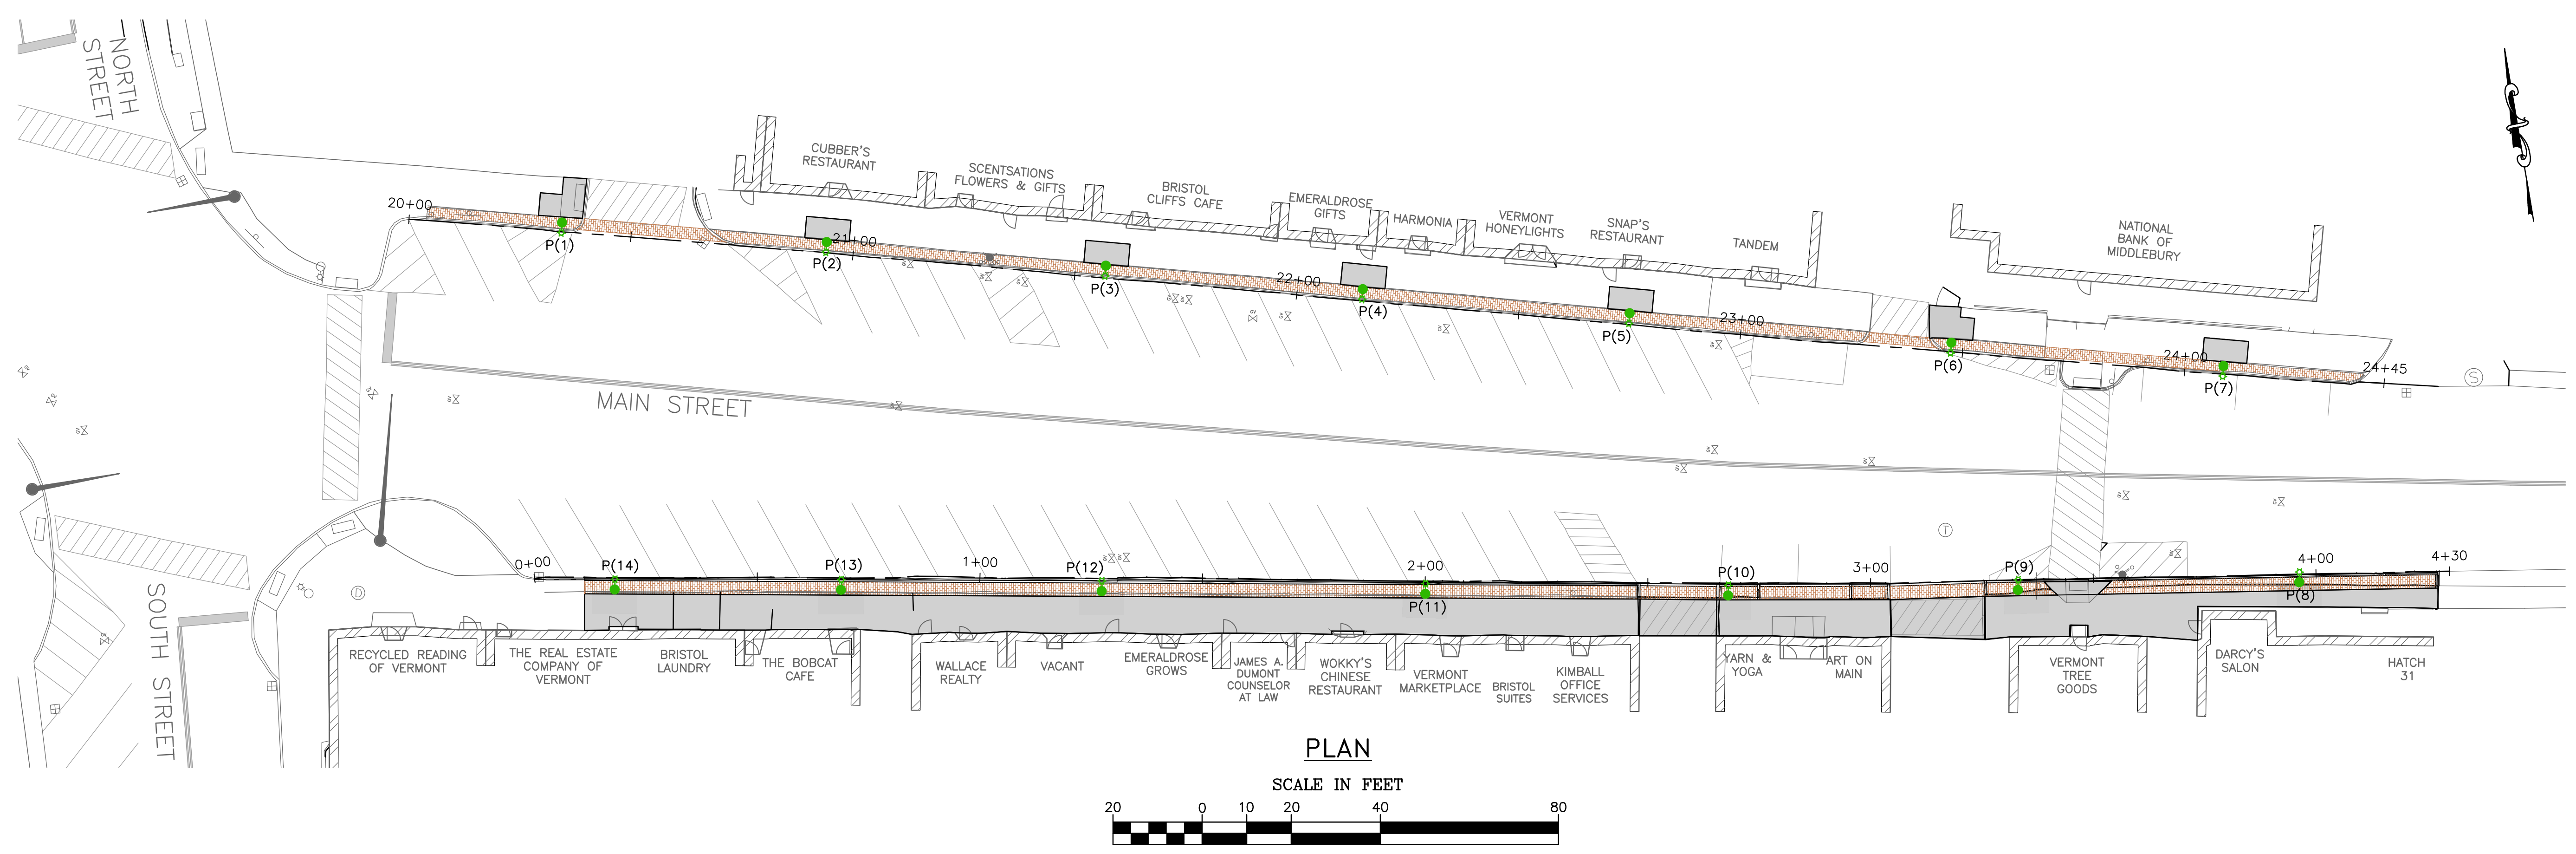

I:\A\425097 Bristol Main St Lighting & Sidewalk Drawings\DWG\Cole\425097_DATA_Cover.dwg 5/10/2019 12:26 PM



**NOT FOR
CONSTRUCTION
PRELIMINARY
PLANS**

NO.	DATE	DESCRIPTION	BY	CK'D

TOWN OF BRISTOL,
VERMONT

PO BOX 249
BRISTOL, VT
05443

BRISTOL, VERMONT
MAIN STREET
LIGHTING AND
SIDEWALK
IMPROVEMENTS

SHEET TITLE


TYPICAL SECTION

ALTERNATIVE B

DRAWN BY	DATE
GJO	5.10.2019
CHECKED BY	D&K PROJECT #
MAM	425097
PROJ. ENG.	D&K ARCHIVE #

SHEET NUMBER

B5

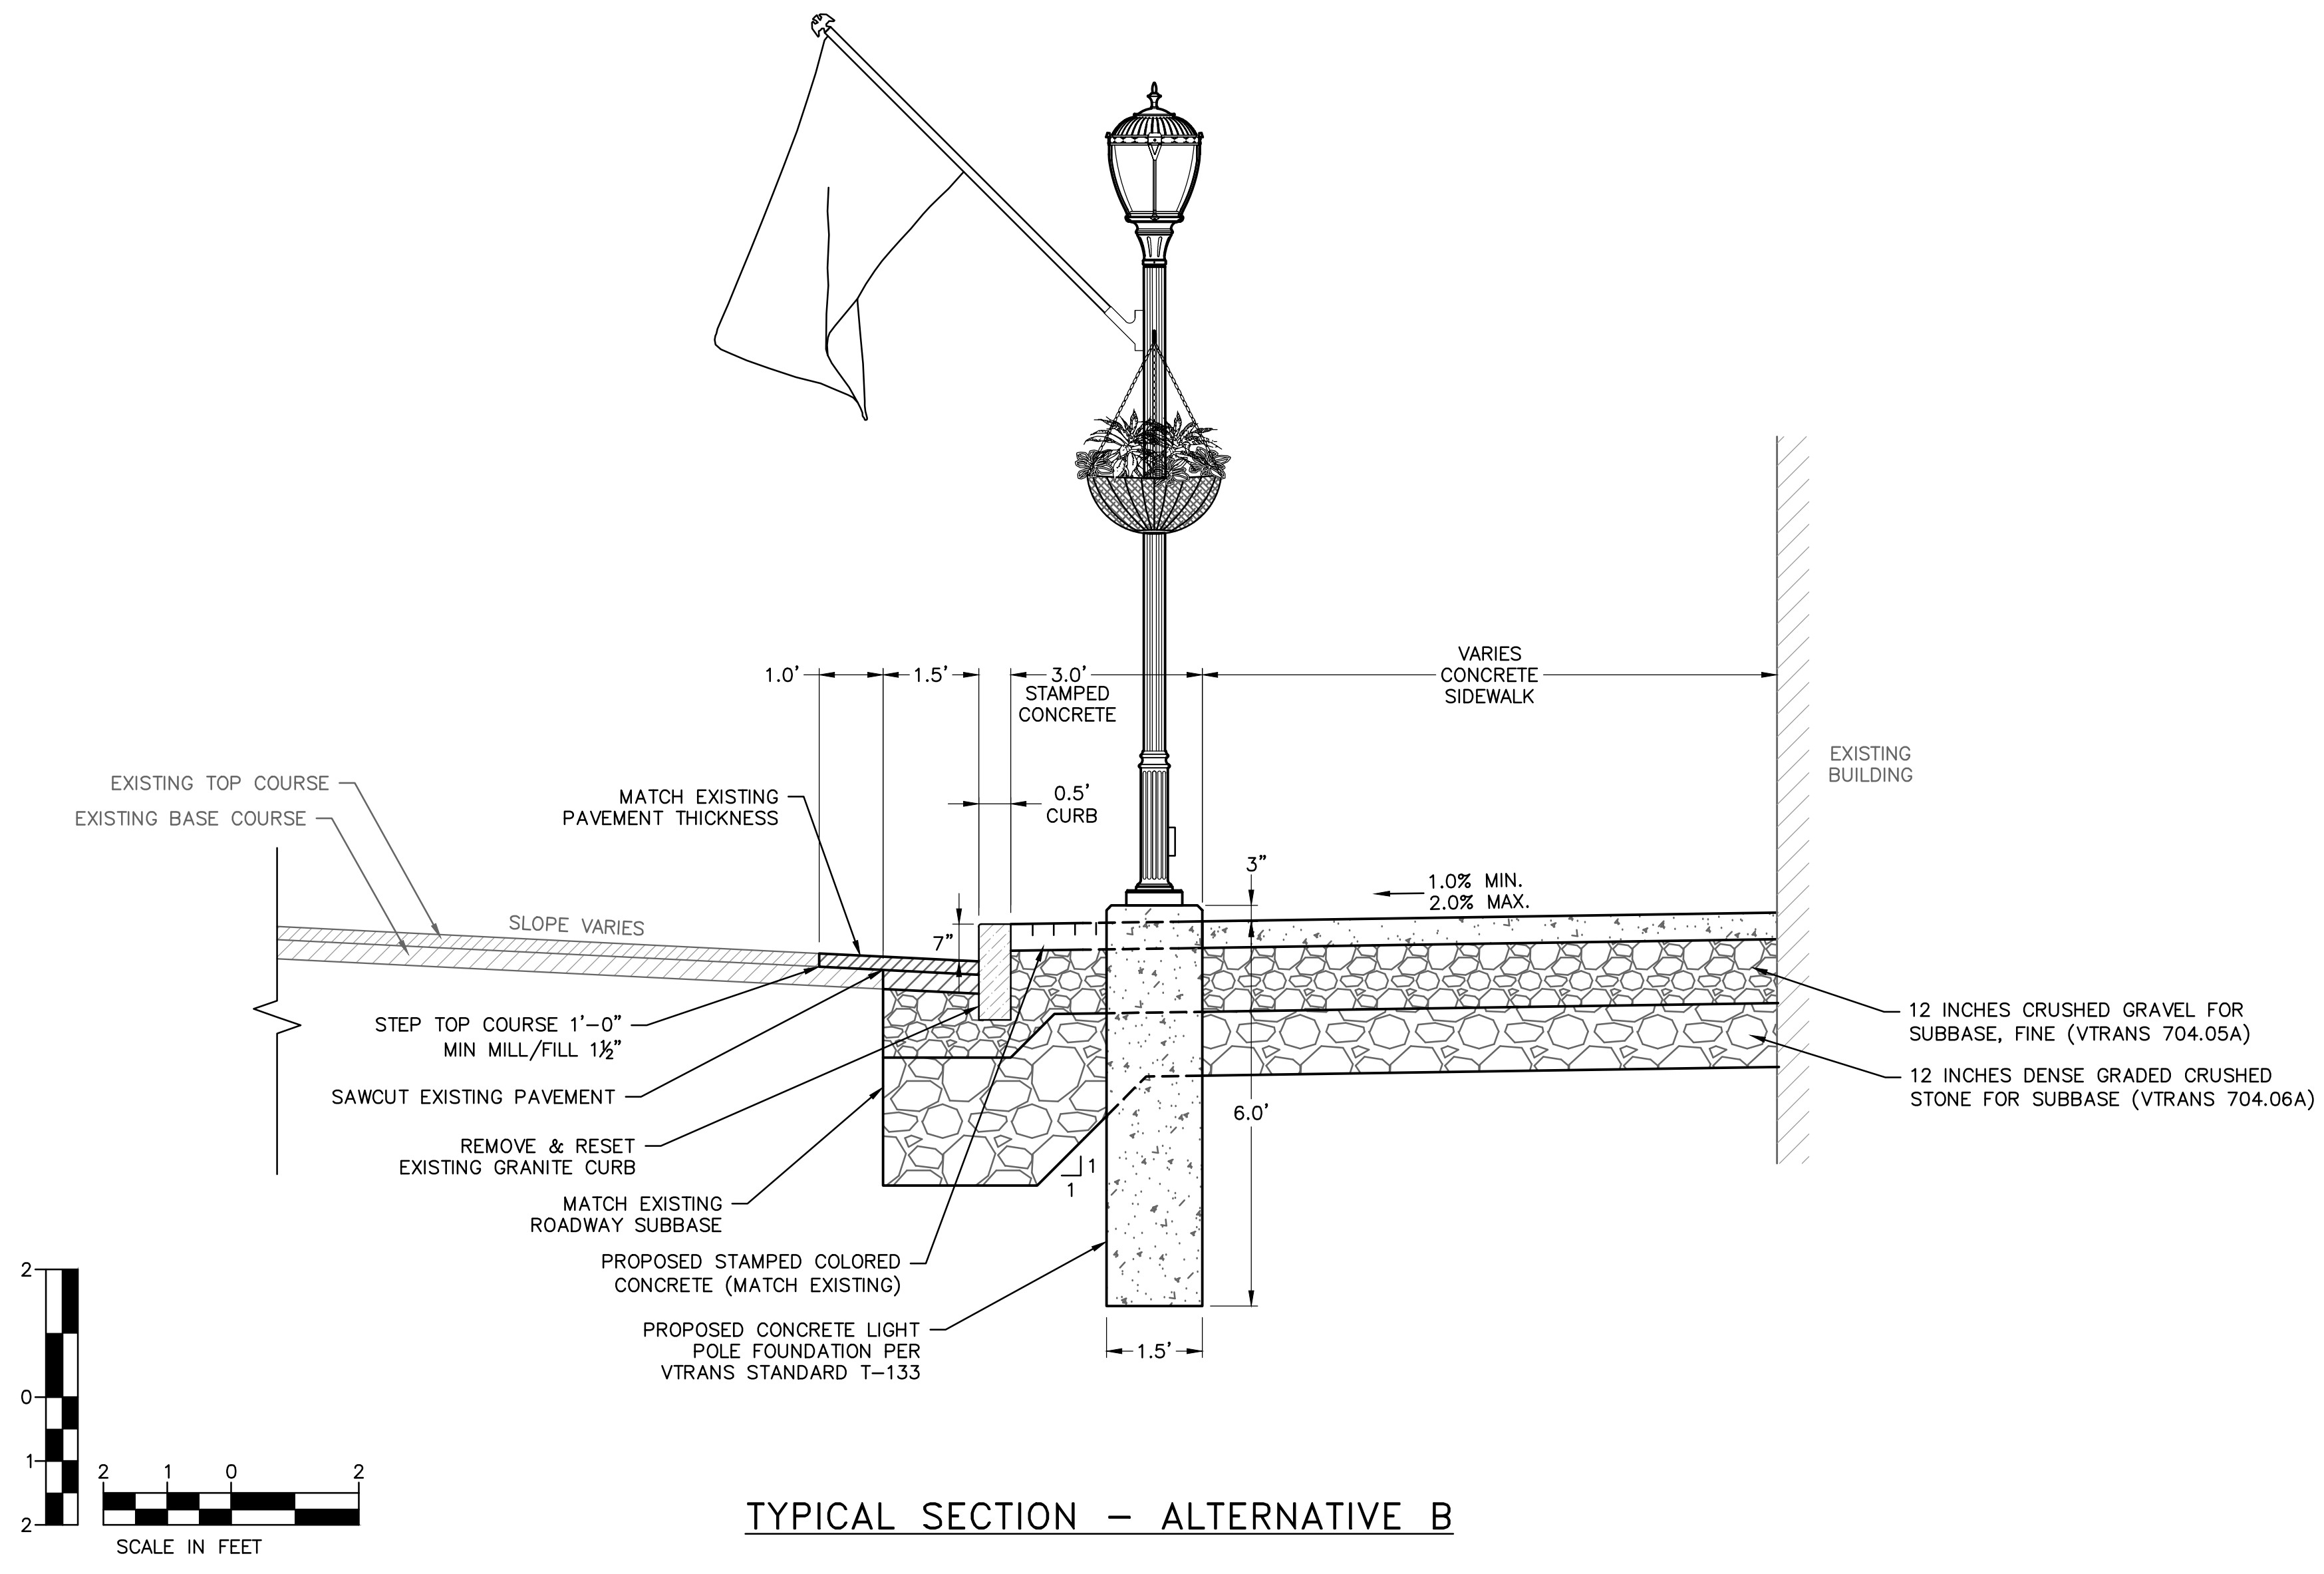



DuBois & King inc.

ENGINEERING • PLANNING •
MANAGEMENT • DEVELOPMENT
6 GREEN TREE DRIVE
SO. BURLINGTON, VT 05403
TEL: (802) 878-7661
FAX: (802) 793-7101
www.dubois-king.com
BRANDON, VT
RANDOLPH, VT
SPRINGFIELD, VT
BEDFORD, NH
LACONIA, NH
© Copyright 2019 Dubois & King Inc.

PROFESSIONAL SEAL

**NOT FOR
CONSTRUCTION
PRELIMINARY
PLANS**

NO.	DATE	DESCRIPTION	BY	CK'D

TOWN OF BRISTOL,
VERMONT

PO BOX 249
BRISTOL, VT
05443

BRISTOL, VERMONT
MAIN STREET
LIGHTING AND
SIDEWALK
IMPROVEMENTS


SHEET TITLE

DETAILS

DRAWN BY GJO	DATE 5.10.2019
CHECKED BY MAM	D&K PROJECT # 425097
PROJ. ENG.	D&K ARCHIVE #

SHEET NUMBER

B6

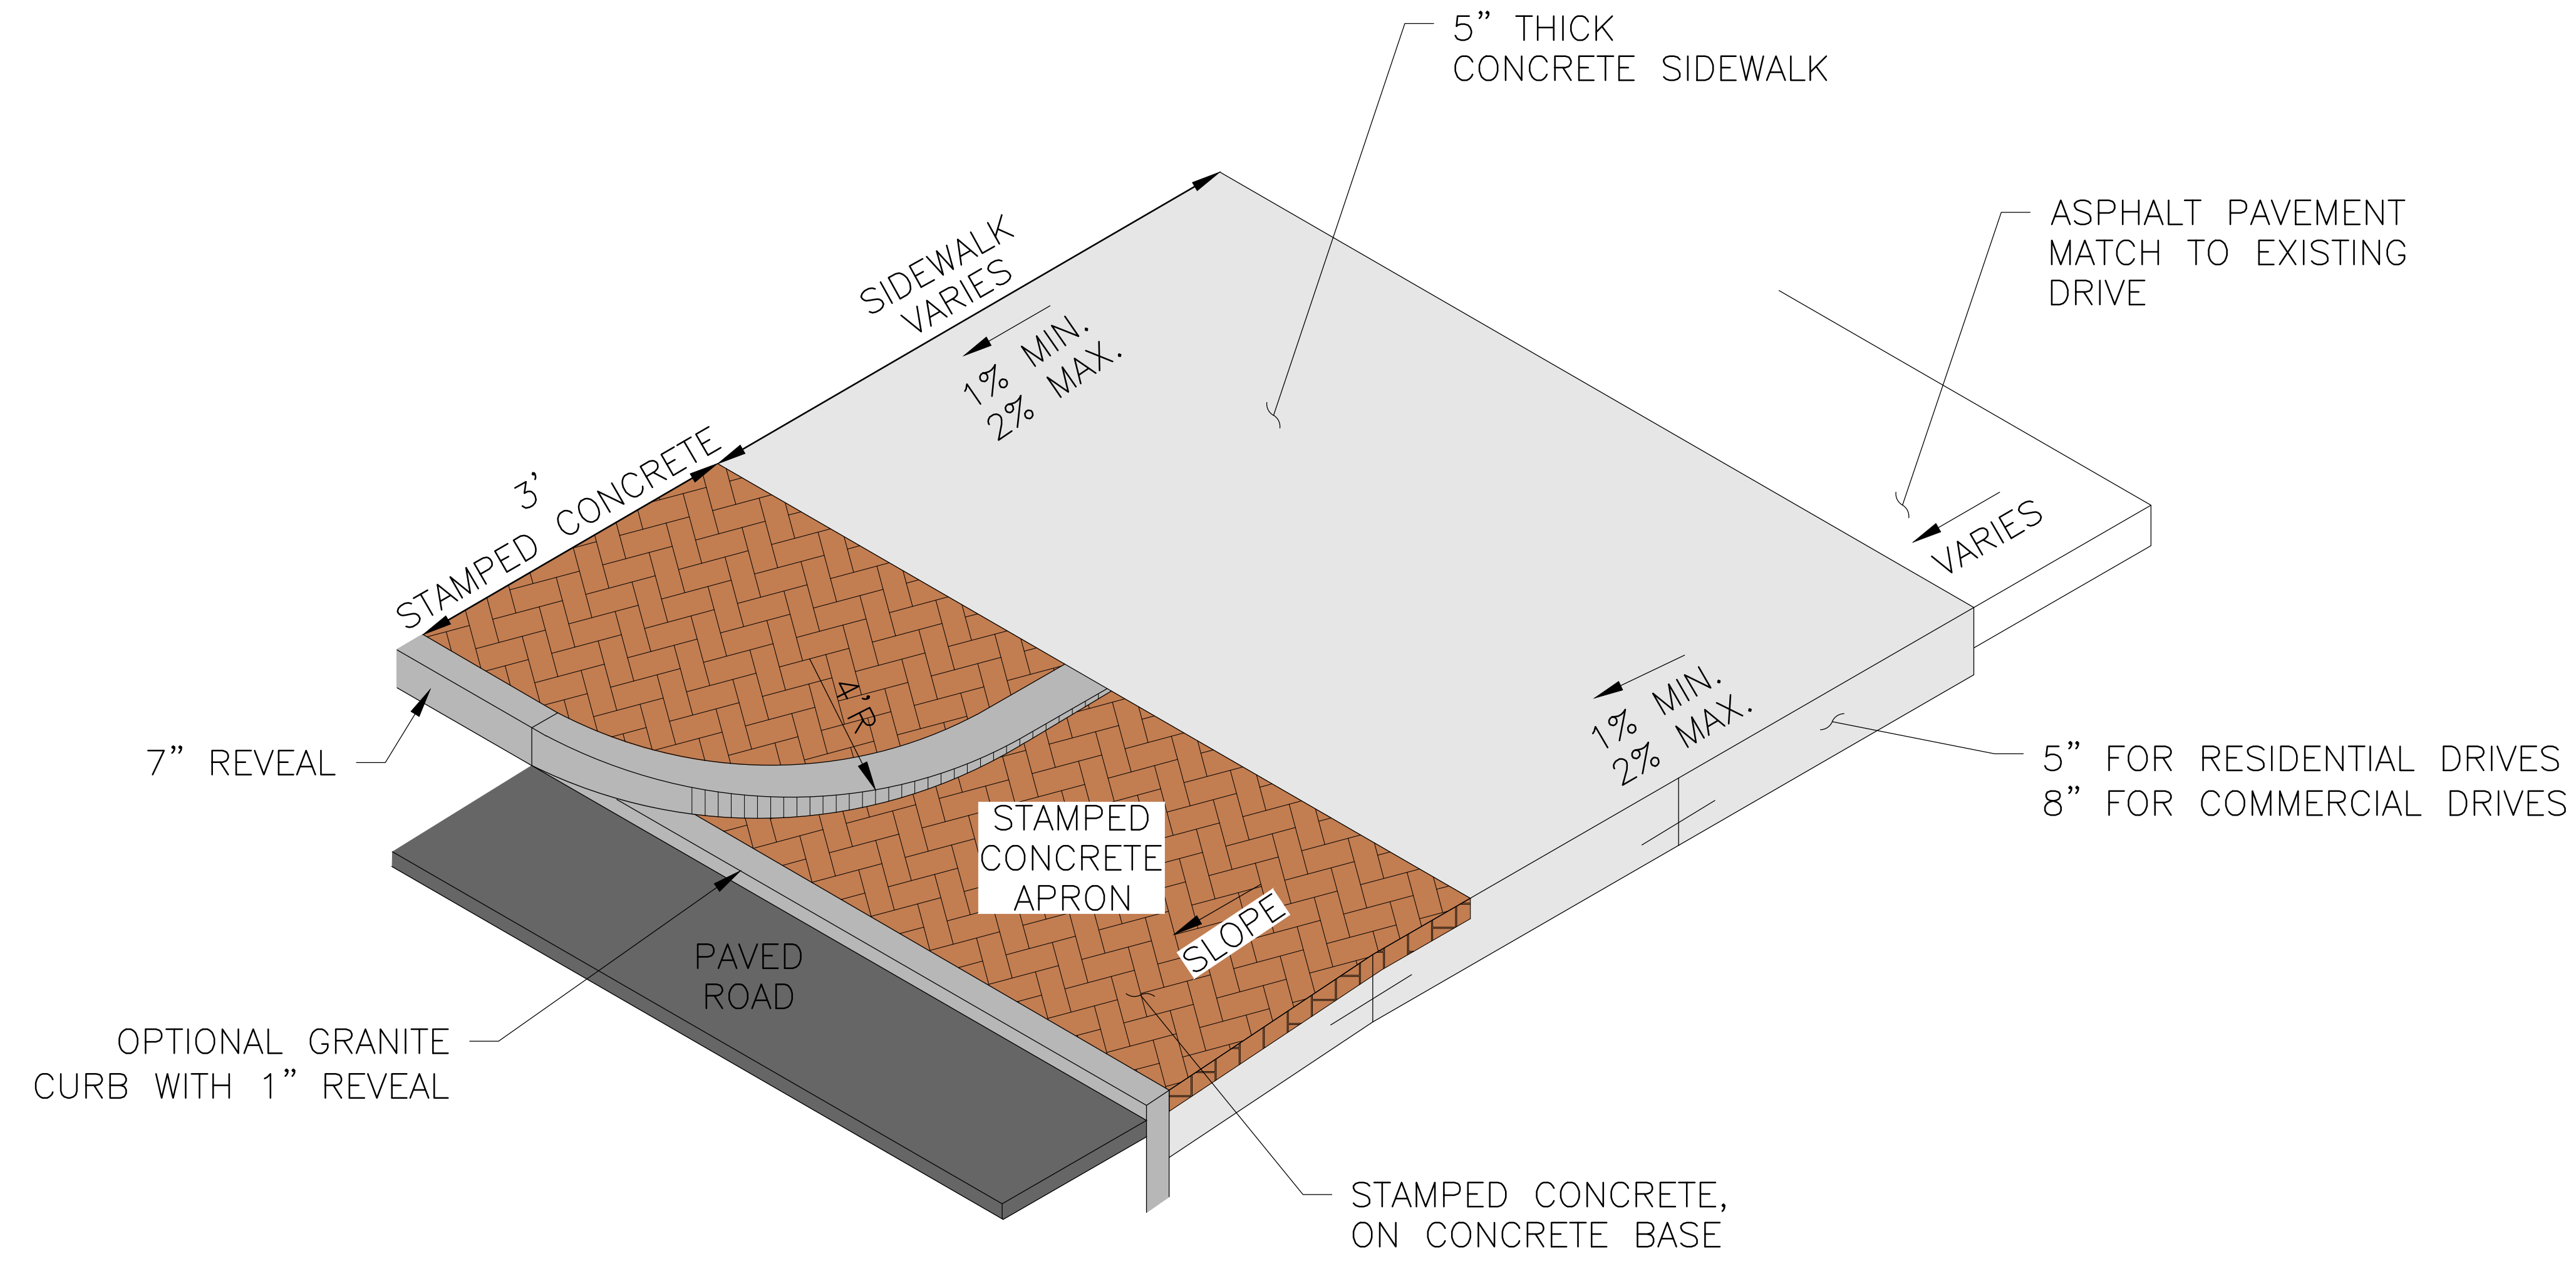

ISOMETRIC
NOT TO SCALE
**MAIN STREET DRIVEWAY DETAIL
(LEVEL LANDING WITH RETURN RADIUS)**

I:\A\425097 Bristol Main St Lighting & Sidewalk Drawings\DWG\Caden\425097_DET_Color.dwg 5/10/2019 12:31 PM