




NOT FOR CONSTRUCTION PRELIMINARY PLANS

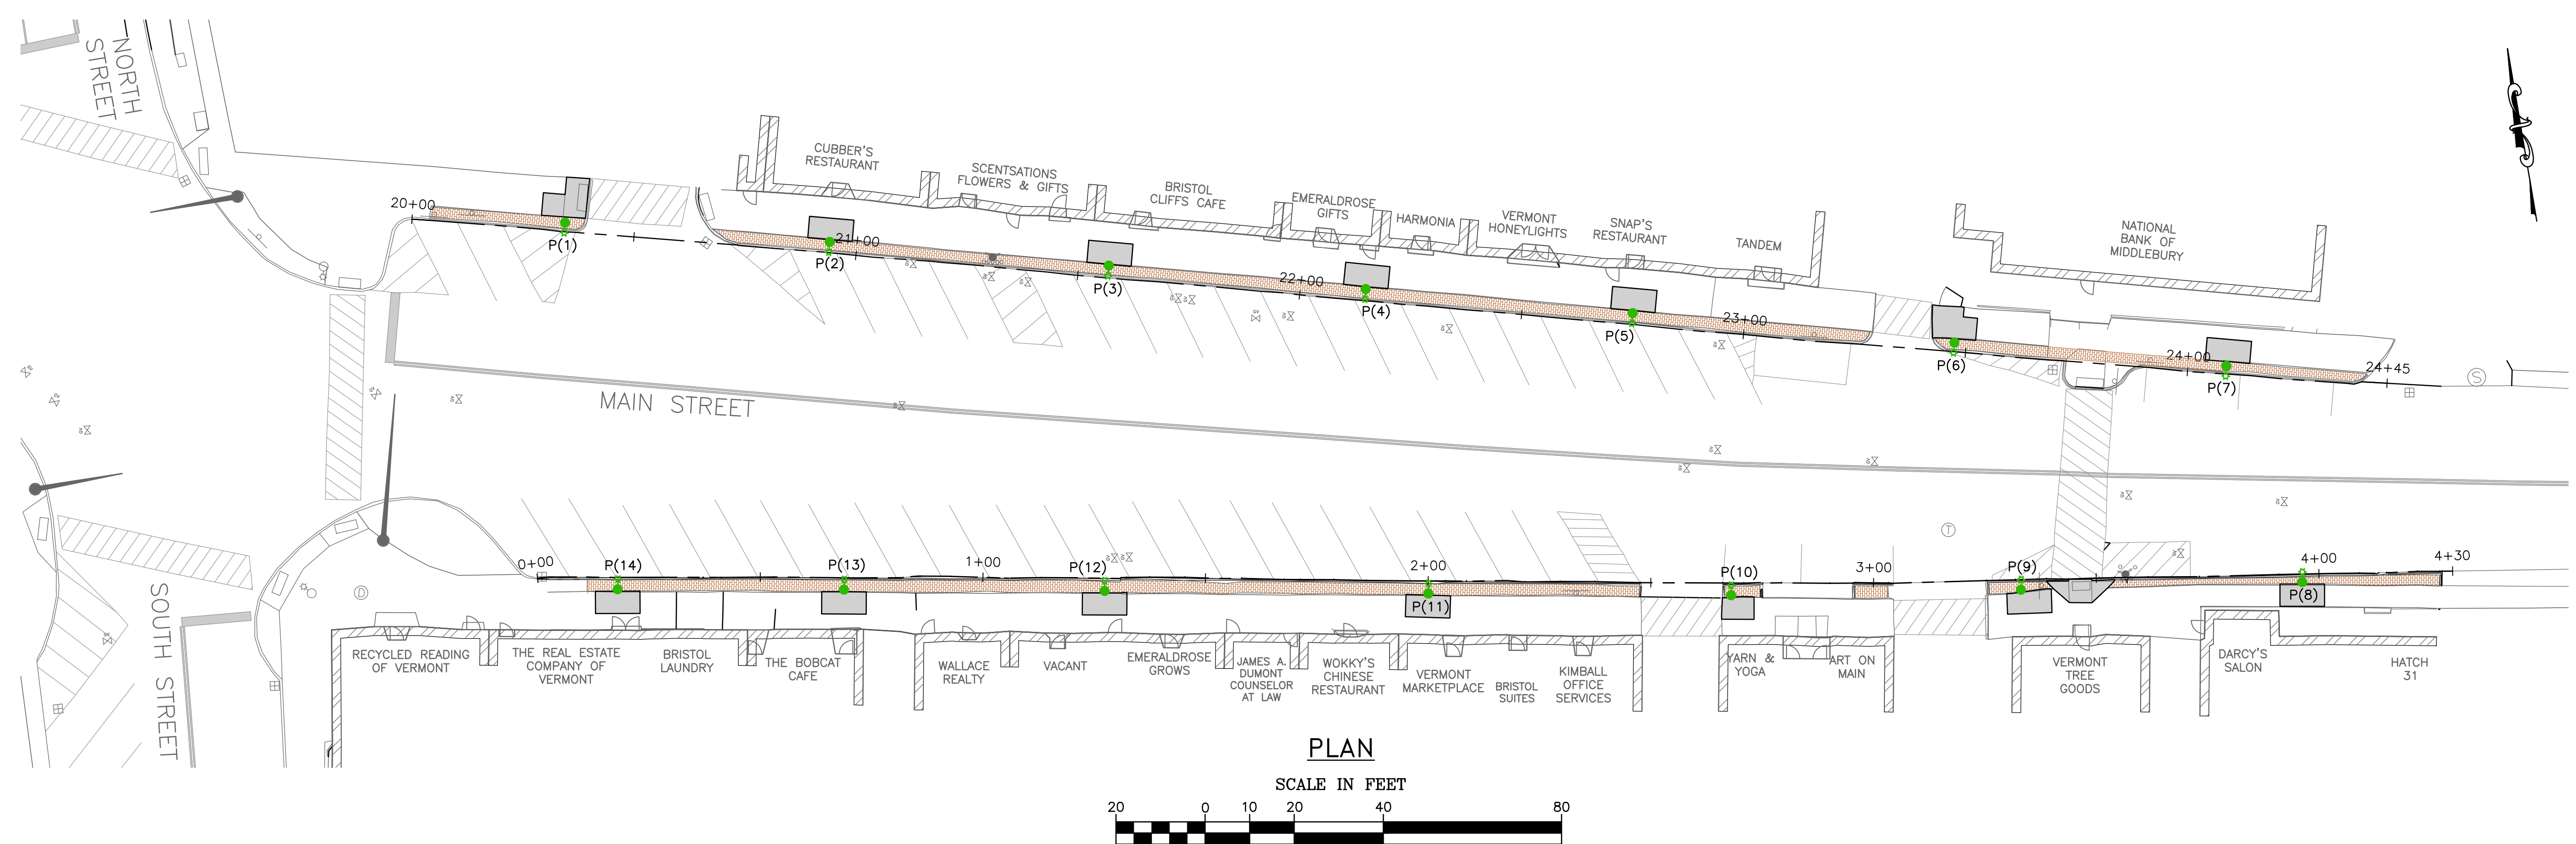

PLAN

SCALE IN FEET



NO.	DATE	DESCRIPTION	BY	CK'D

TOWN OF BRISTOL, VERMONT
 PO BOX 249
 BRISTOL, VT 05443

BRISTOL, VERMONT
 MAIN STREET
 LIGHTING AND
 SIDEWALK
 IMPROVEMENTS

SHEET TITLE
 MAIN STREET
 ALIGNMENTS &
 PROFILES

ALTERNATIVE A

DRAWN BY	DATE
GJO	5.10.2019
CHECKED BY	D&K PROJECT #
MAM	425097
PROJ. ENG.	D&K ARCHIVE #

SHEET NUMBER

A4