



Girls Garage Bus Stop Platform

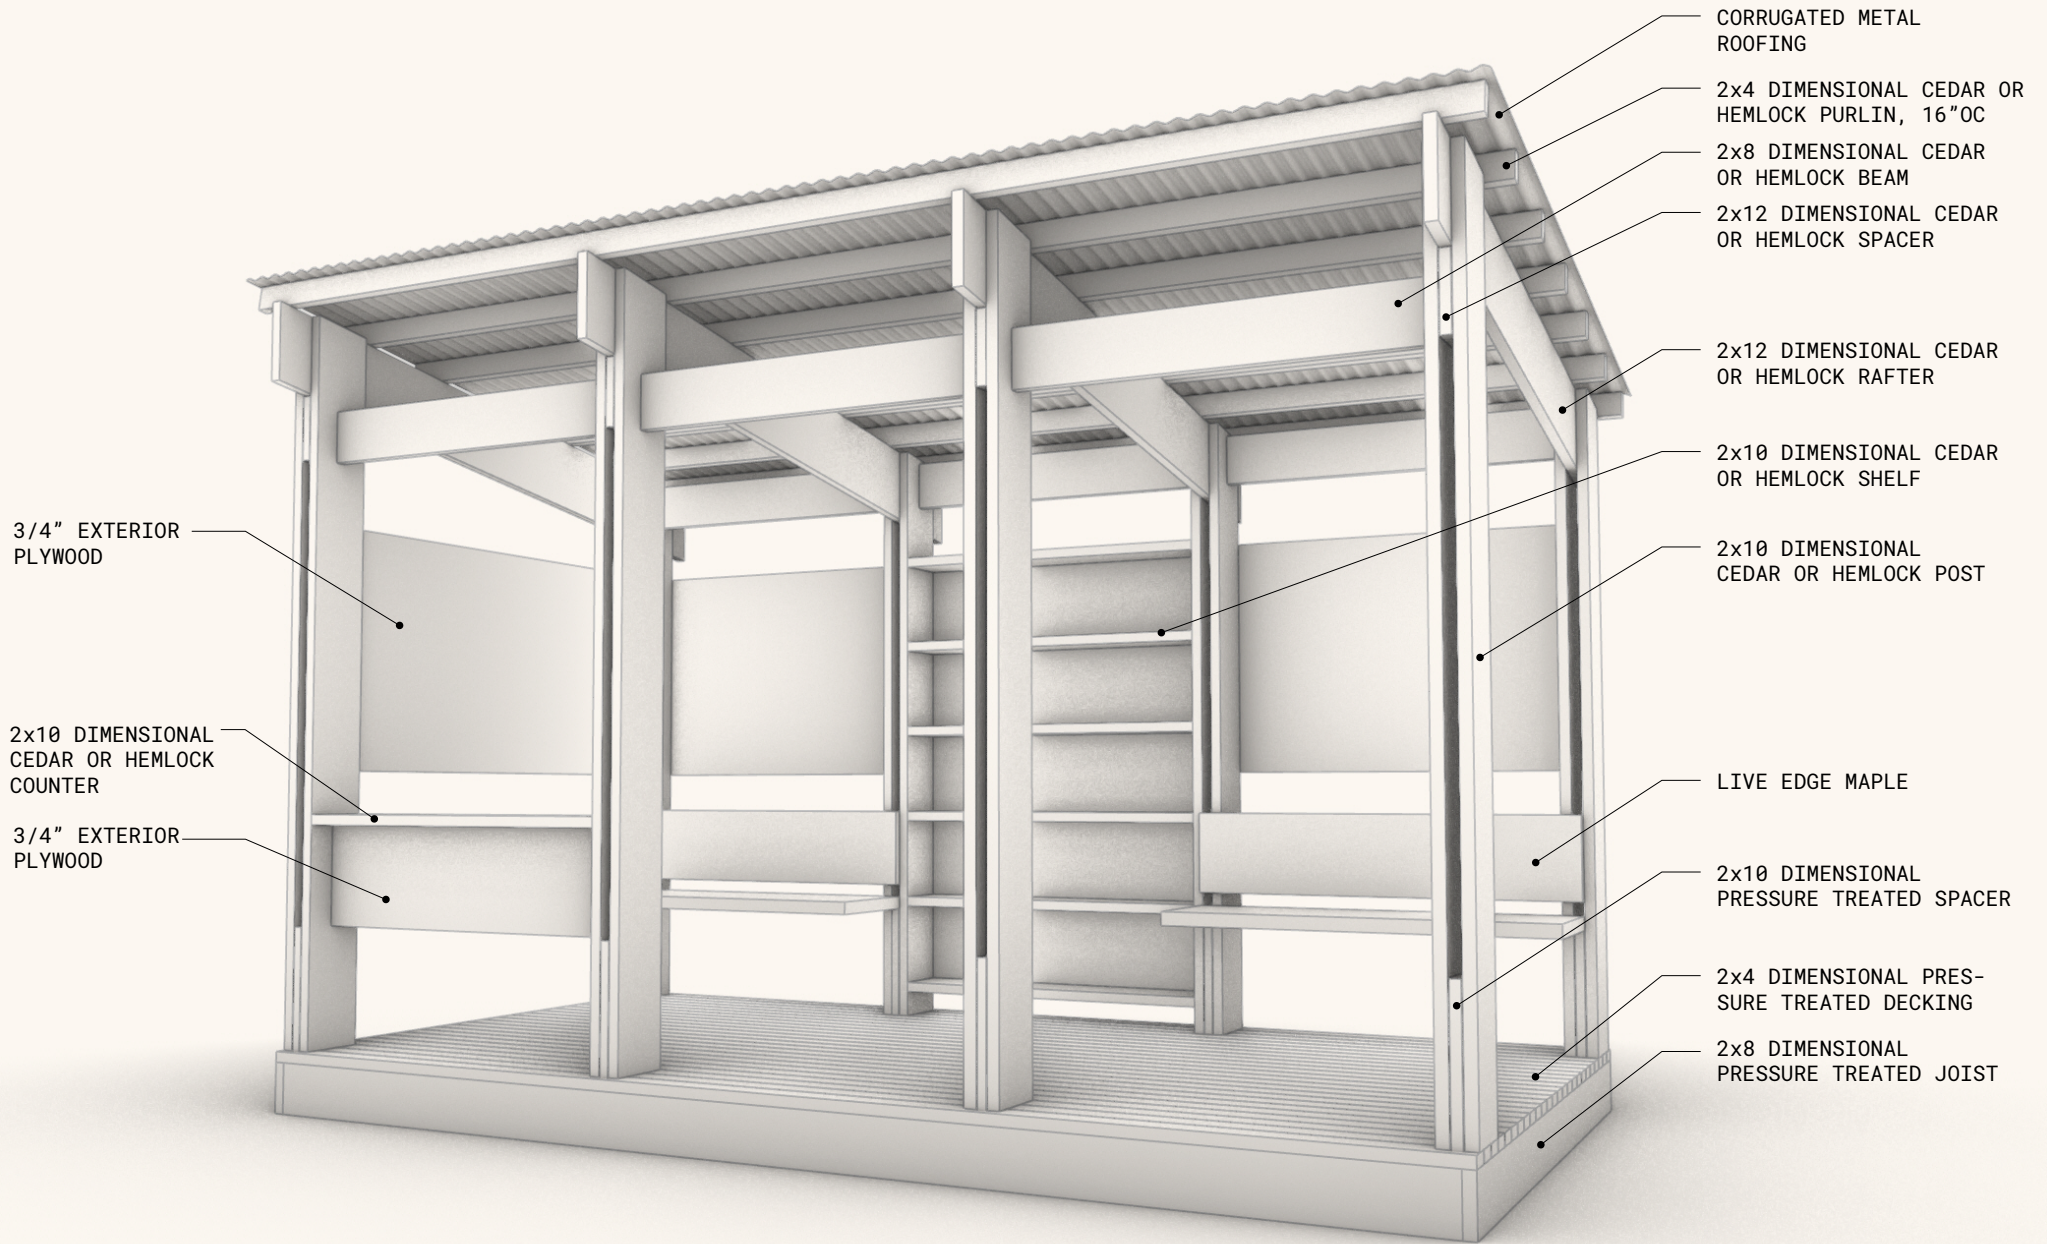

- CORRUGATED METAL ROOFING
- 2x4 DIMENSIONAL CEDAR OR HEMLOCK PURLIN, 16"OC
- 2x8 DIMENSIONAL CEDAR OR HEMLOCK BEAM
- 2x12 DIMENSIONAL CEDAR OR HEMLOCK SPACER
- 2x12 DIMENSIONAL CEDAR OR HEMLOCK RAFTER
- 2x10 DIMENSIONAL CEDAR OR HEMLOCK SHELF
- 2x10 DIMENSIONAL CEDAR OR HEMLOCK POST
- LIVE EDGE MAPLE
- 2x10 DIMENSIONAL PRESSURE TREATED SPACER
- 2x4 DIMENSIONAL PRES-SURE TREATED DECKING
- 2x8 DIMENSIONAL PRESSURE TREATED JOIST

- 3/4" EXTERIOR PLYWOOD
- 2x10 DIMENSIONAL CEDAR OR HEMLOCK COUNTER
- 3/4" EXTERIOR PLYWOOD

Girls Garage Bus Stop

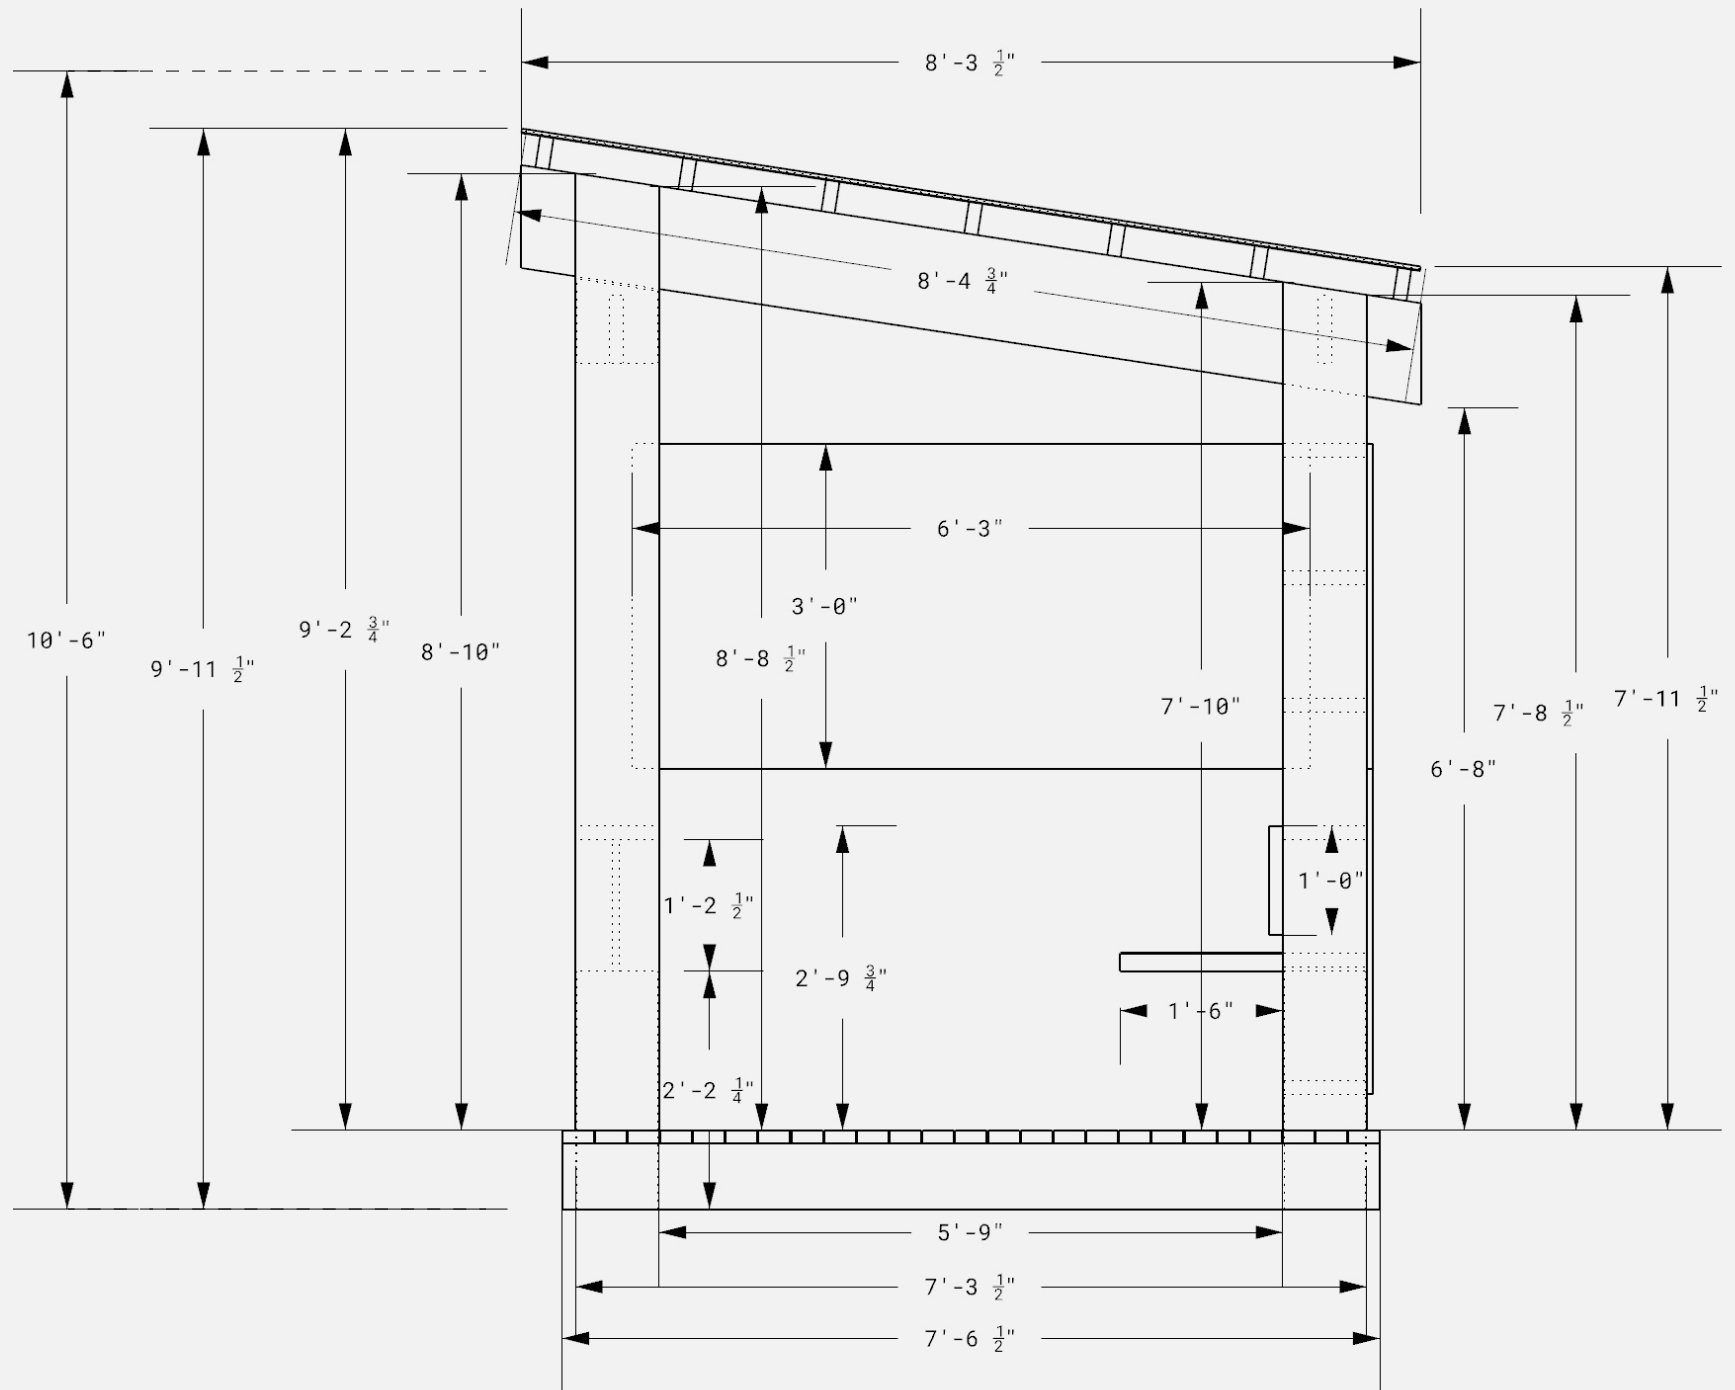

Girls Garage Bus Stop