

Accepted Value Engineering Options

1. VE #1a - Consider Vinyl Siding ILO Fiber Cement. Exterior trim changes to Hardie Fiber Cement ILO Boral
2. VE #2e - Consider Paradigm windows (U value 0.27) ILO Marvin


FIREHOUSE APARTMENTS

Bristol, Vermont


ARCHITECT:
S2 Architecture
5224 Shelburne Rd.
Shelburne, VT 05482
Phone: (802) 985-5595



4 WEST ELEVATION - BUILDING 'A'
A-2.0 1/8" = 1'-0"

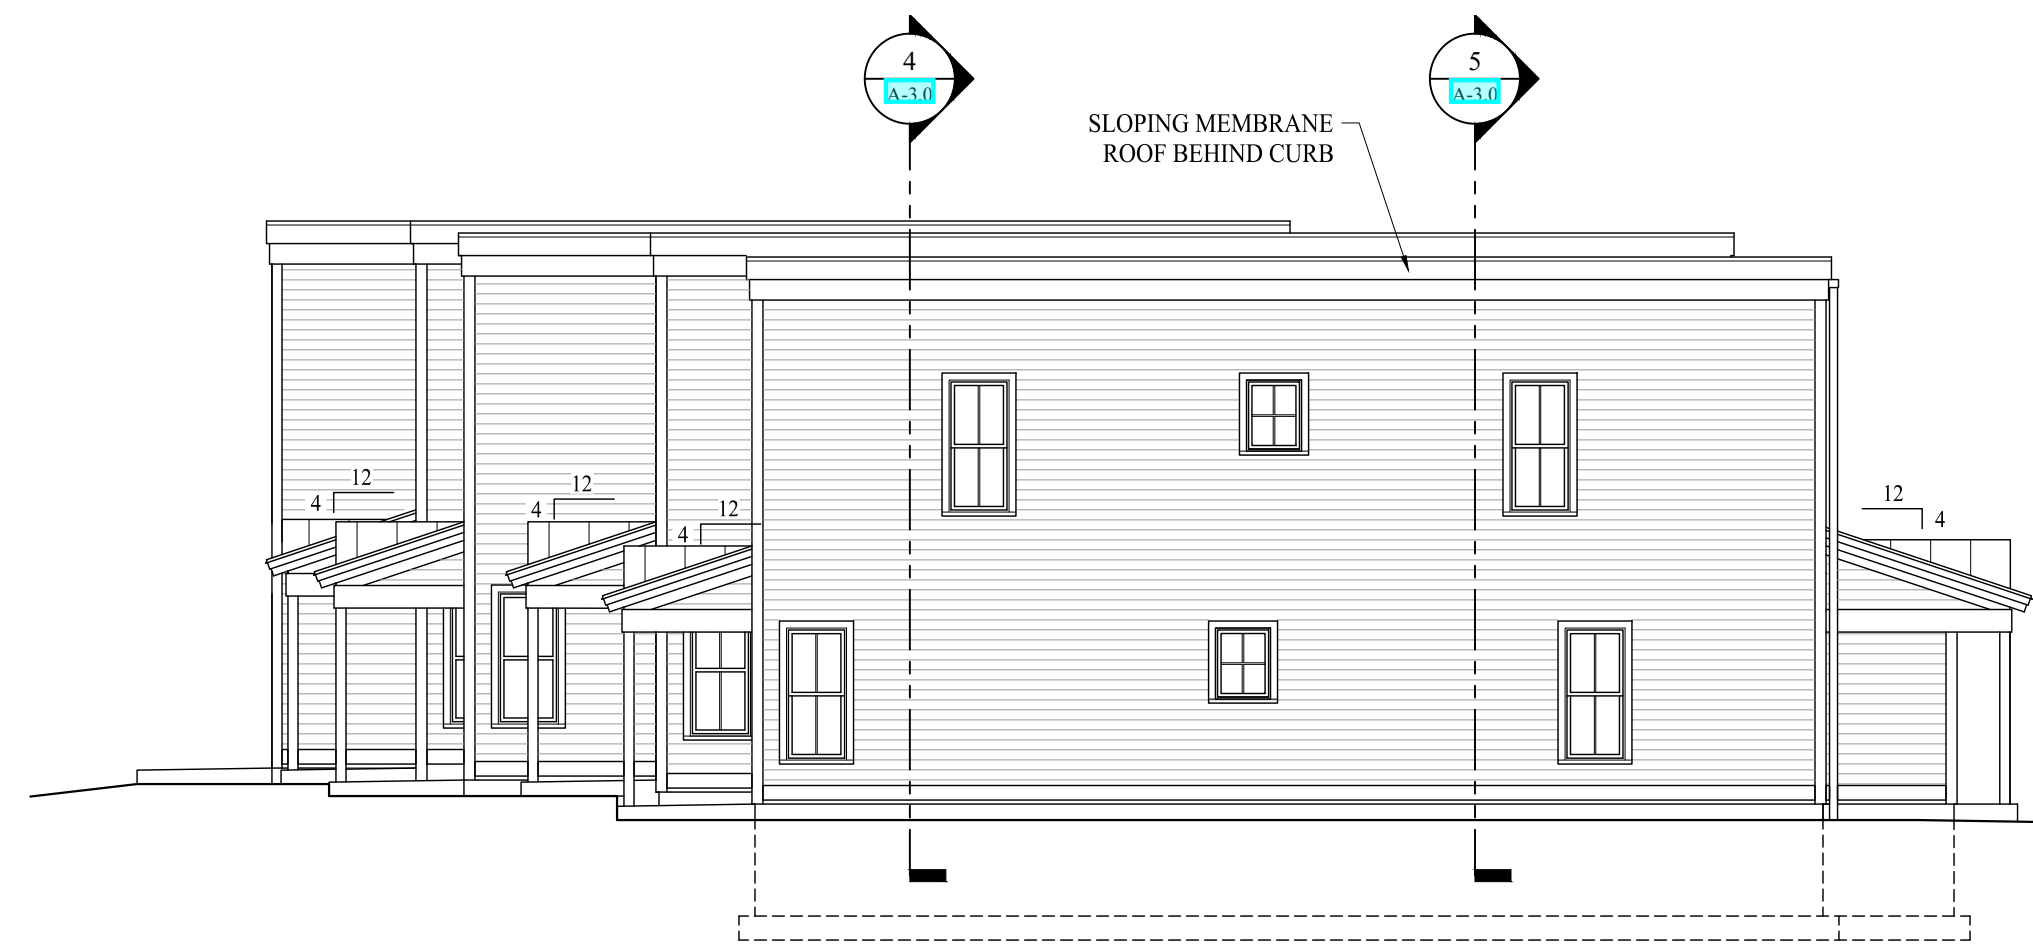



2 SOUTH ELEVATION - BUILDING 'A'
A-2.0 1/8" = 1'-0"

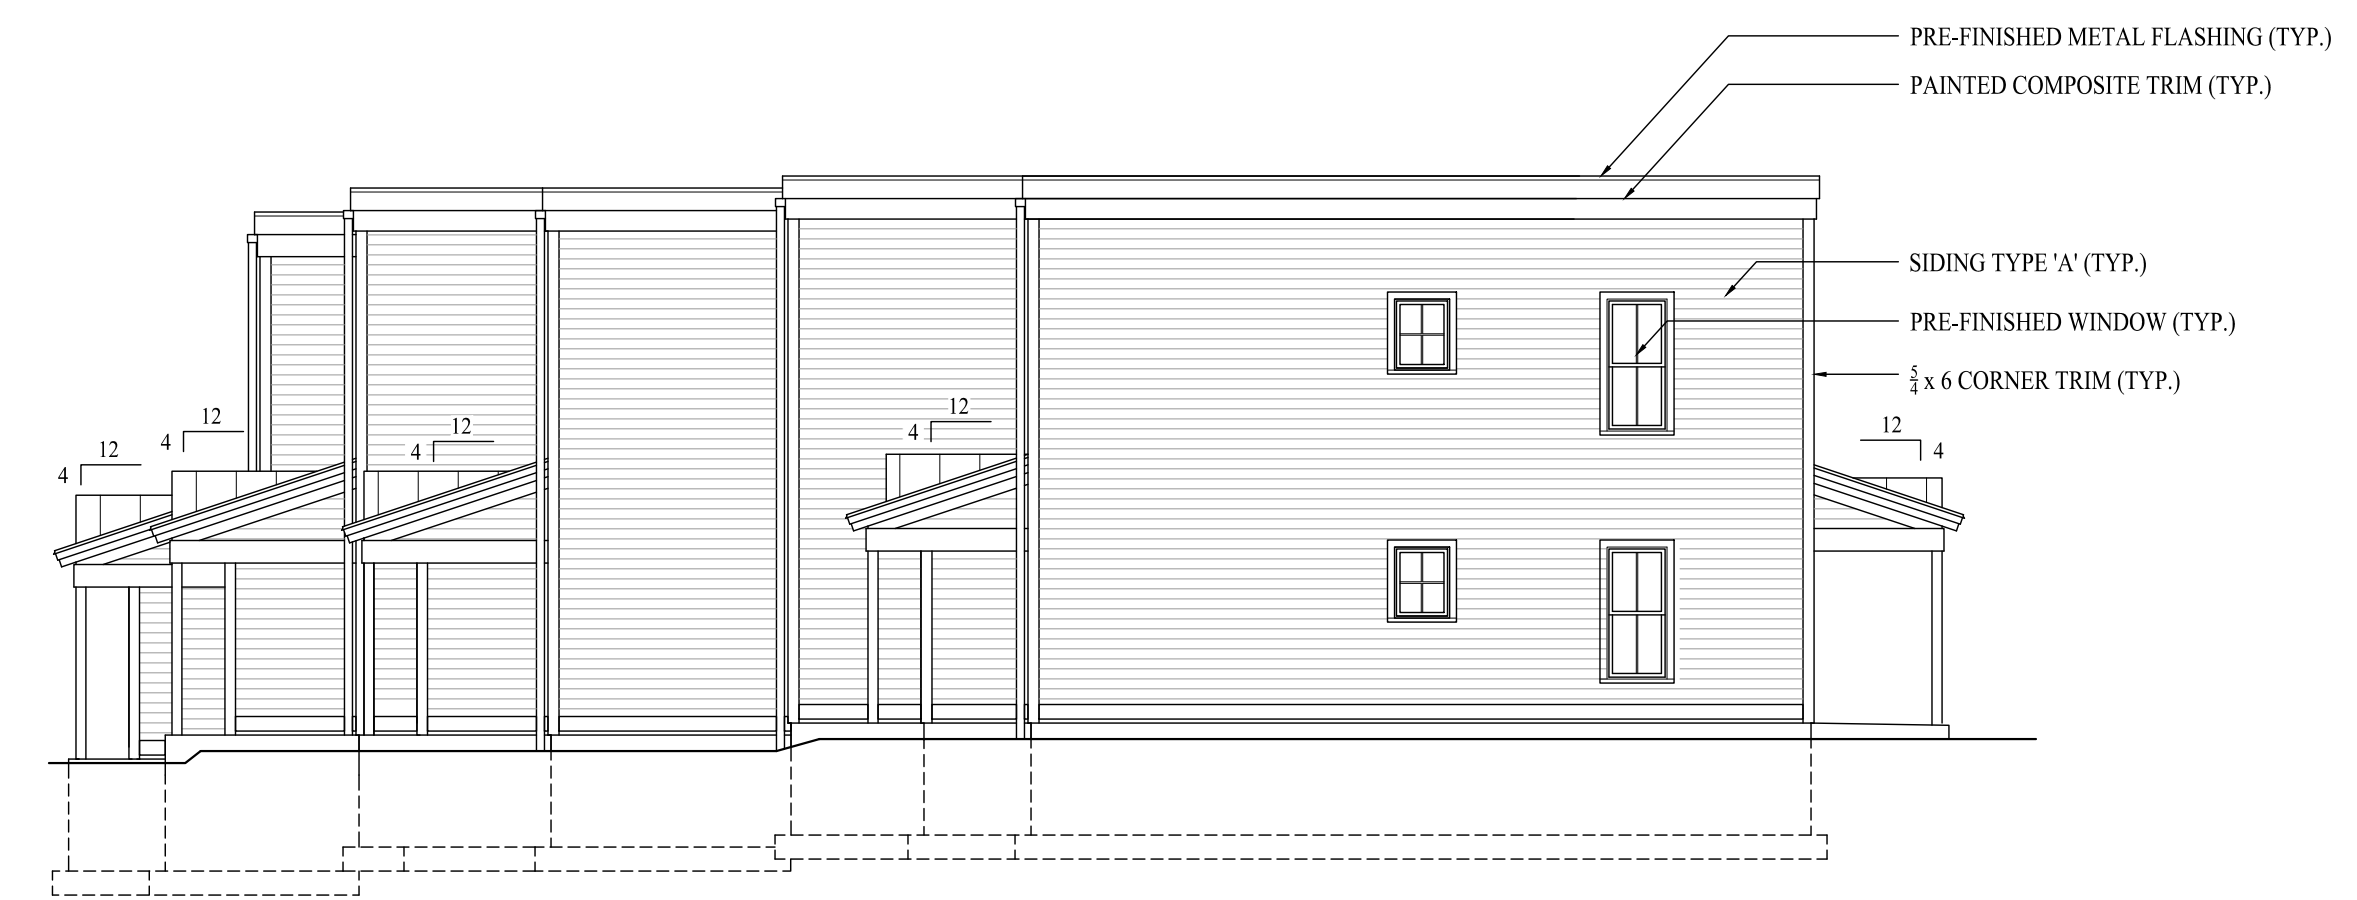

3 NORTH ELEVATION - BUILDING 'A'
A-2.0 1/8" = 1'-0"



1 EAST ELEVATION - BUILDING 'A'
A-2.0 1/8" = 1'-0"

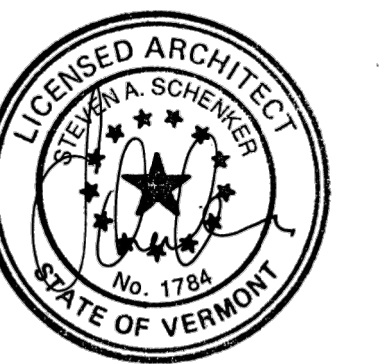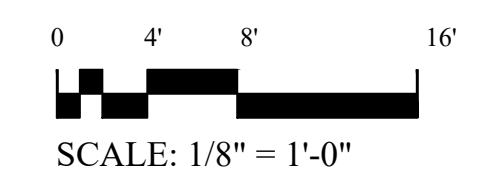

DATE: 2.24.2022

REVISIONS
REVISION #1: 8.8.2022

ELEVATIONS
BUILDING 'A'

A-2.0