


Vermont Grid North

NOTE: Contour interval is one foot and is based on a combination of Lidar and topographic survey.

INVERTS:  
FFE (assumed) - 157.30'  
Tank In - 147.0'  
Tank Out - 146.8'  
PS In - 2.8'  
PS Out - 0.0'  
Manifold In - 149.0'

**Legend**

- Project Boundary Line
- - - Adjoiner Boundary Line
- Iron Pipe Found
- Rebar Set
- ⊙ Test Pit
- ± More or Less
- Utility Pole
- x - x - x - Wire Fence
- ~ Treeline

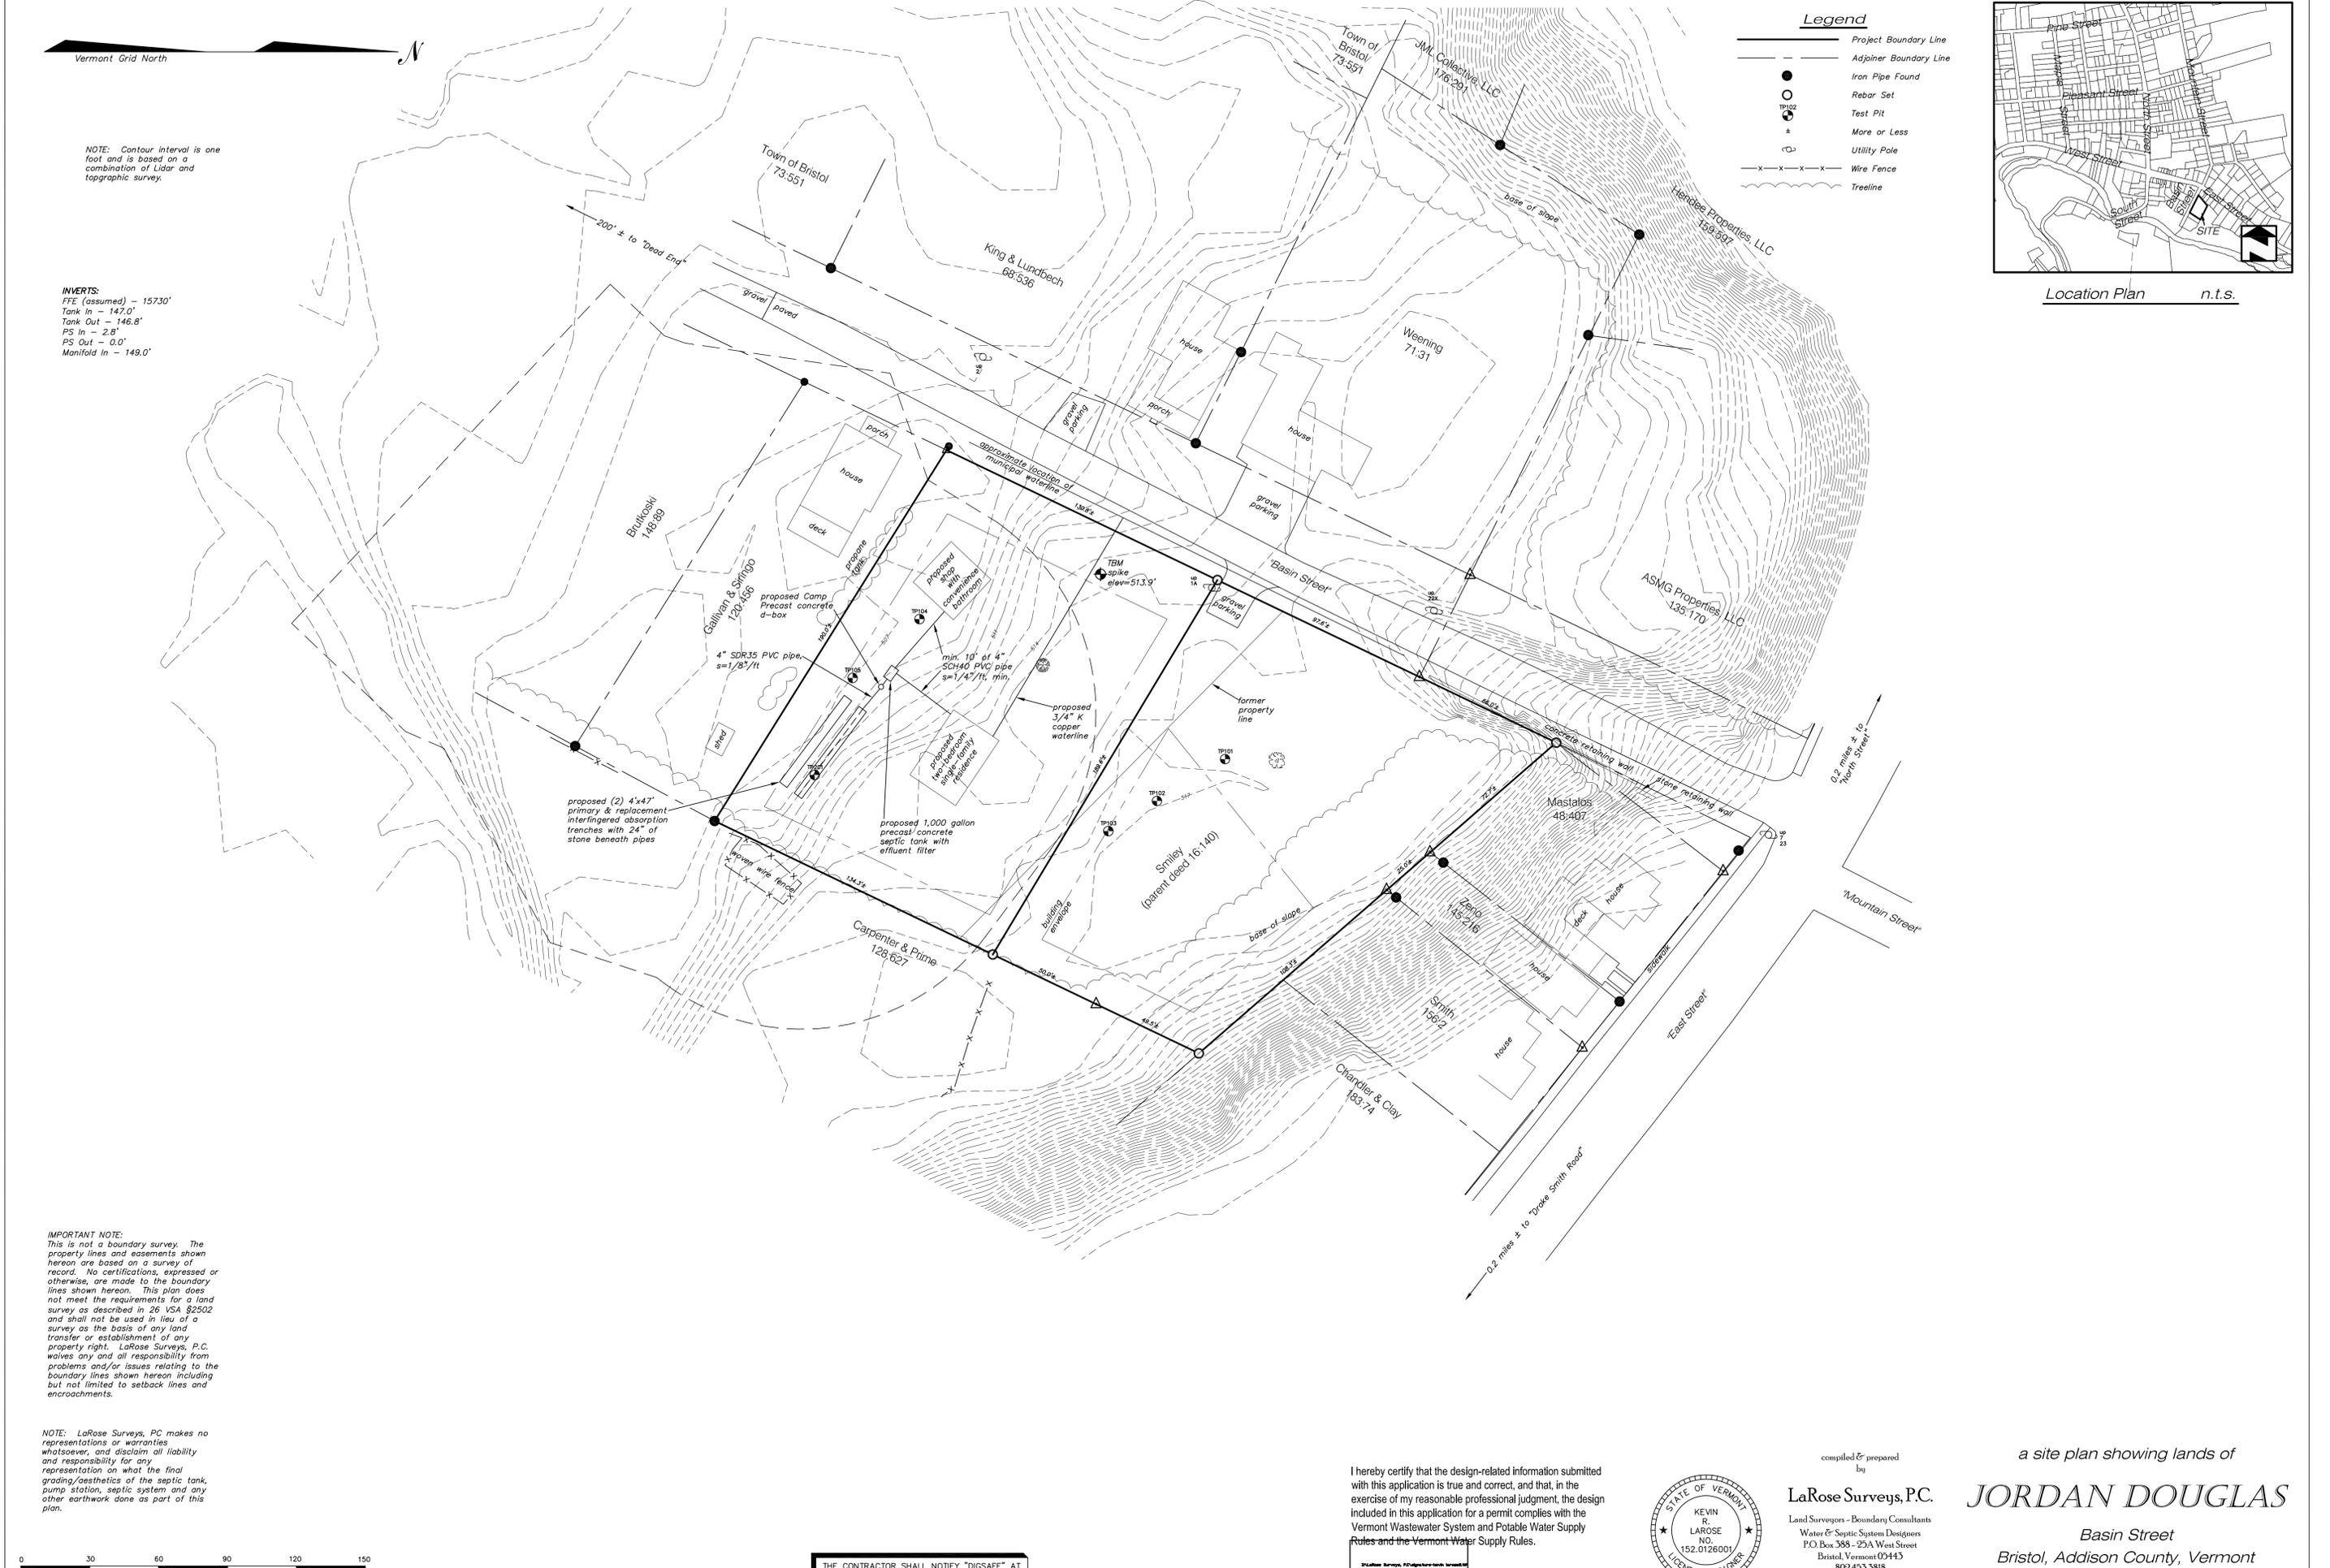

**IMPORTANT NOTE:**  
This is not a boundary survey. The property lines and easements shown hereon are based on a survey of record. No certifications, expressed or otherwise, are made to the boundary lines shown hereon. This plan does not meet the requirements for a land survey as described in 26 VSA §2502 and shall not be used in lieu of a survey as the basis of any land transfer or establishment of any property right. LaRose Surveys, P.C. waives any and all responsibility from problems and/or issues relating to the boundary lines shown hereon including but not limited to setback lines and encroachments.

NOTE: LaRose Surveys, PC makes no representations or warranties whatsoever, and disclaim all liability and responsibility for any representation on what the final grading/aesthetics of the septic tank, pump station, septic system and any other earthwork done as part of this plan.



THE CONTRACTOR SHALL NOTIFY "DIGSAFE" AT 1-888-DIG-SAFE PRIOR TO ANY EXCAVATION.

I hereby certify that the design-related information submitted with this application is true and correct, and that, in the exercise of my reasonable professional judgment, the design included in this application for a permit complies with the Vermont Wastewater System and Potable Water Supply Rules and the Vermont Water Supply Rules.

Kevin R. LaRose  
Licensed Class B Designer



compiled & prepared by  
**LaRose Surveys, P.C.**  
Land Surveyors - Boundary Consultants  
Water & Septic System Designers  
P.O. Box 388 - 25A West Street  
Bristol, Vermont 05443  
802.453.3515  
www.larosuresurveys.com  
info@larosuresurveys.com

a site plan showing lands of  
**JORDAN DOUGLAS**  
Basin Street  
Bristol, Addison County, Vermont